

ASSAN PANEL

SANAYİ VE TİCARET A.Ş.

Contents of drawing:

INSIDE GUTTER DETAIL

Date: 24.04.2008


Drawing no: 10

Drawn by:

Rev.

Scale: 1/10

File no: D5

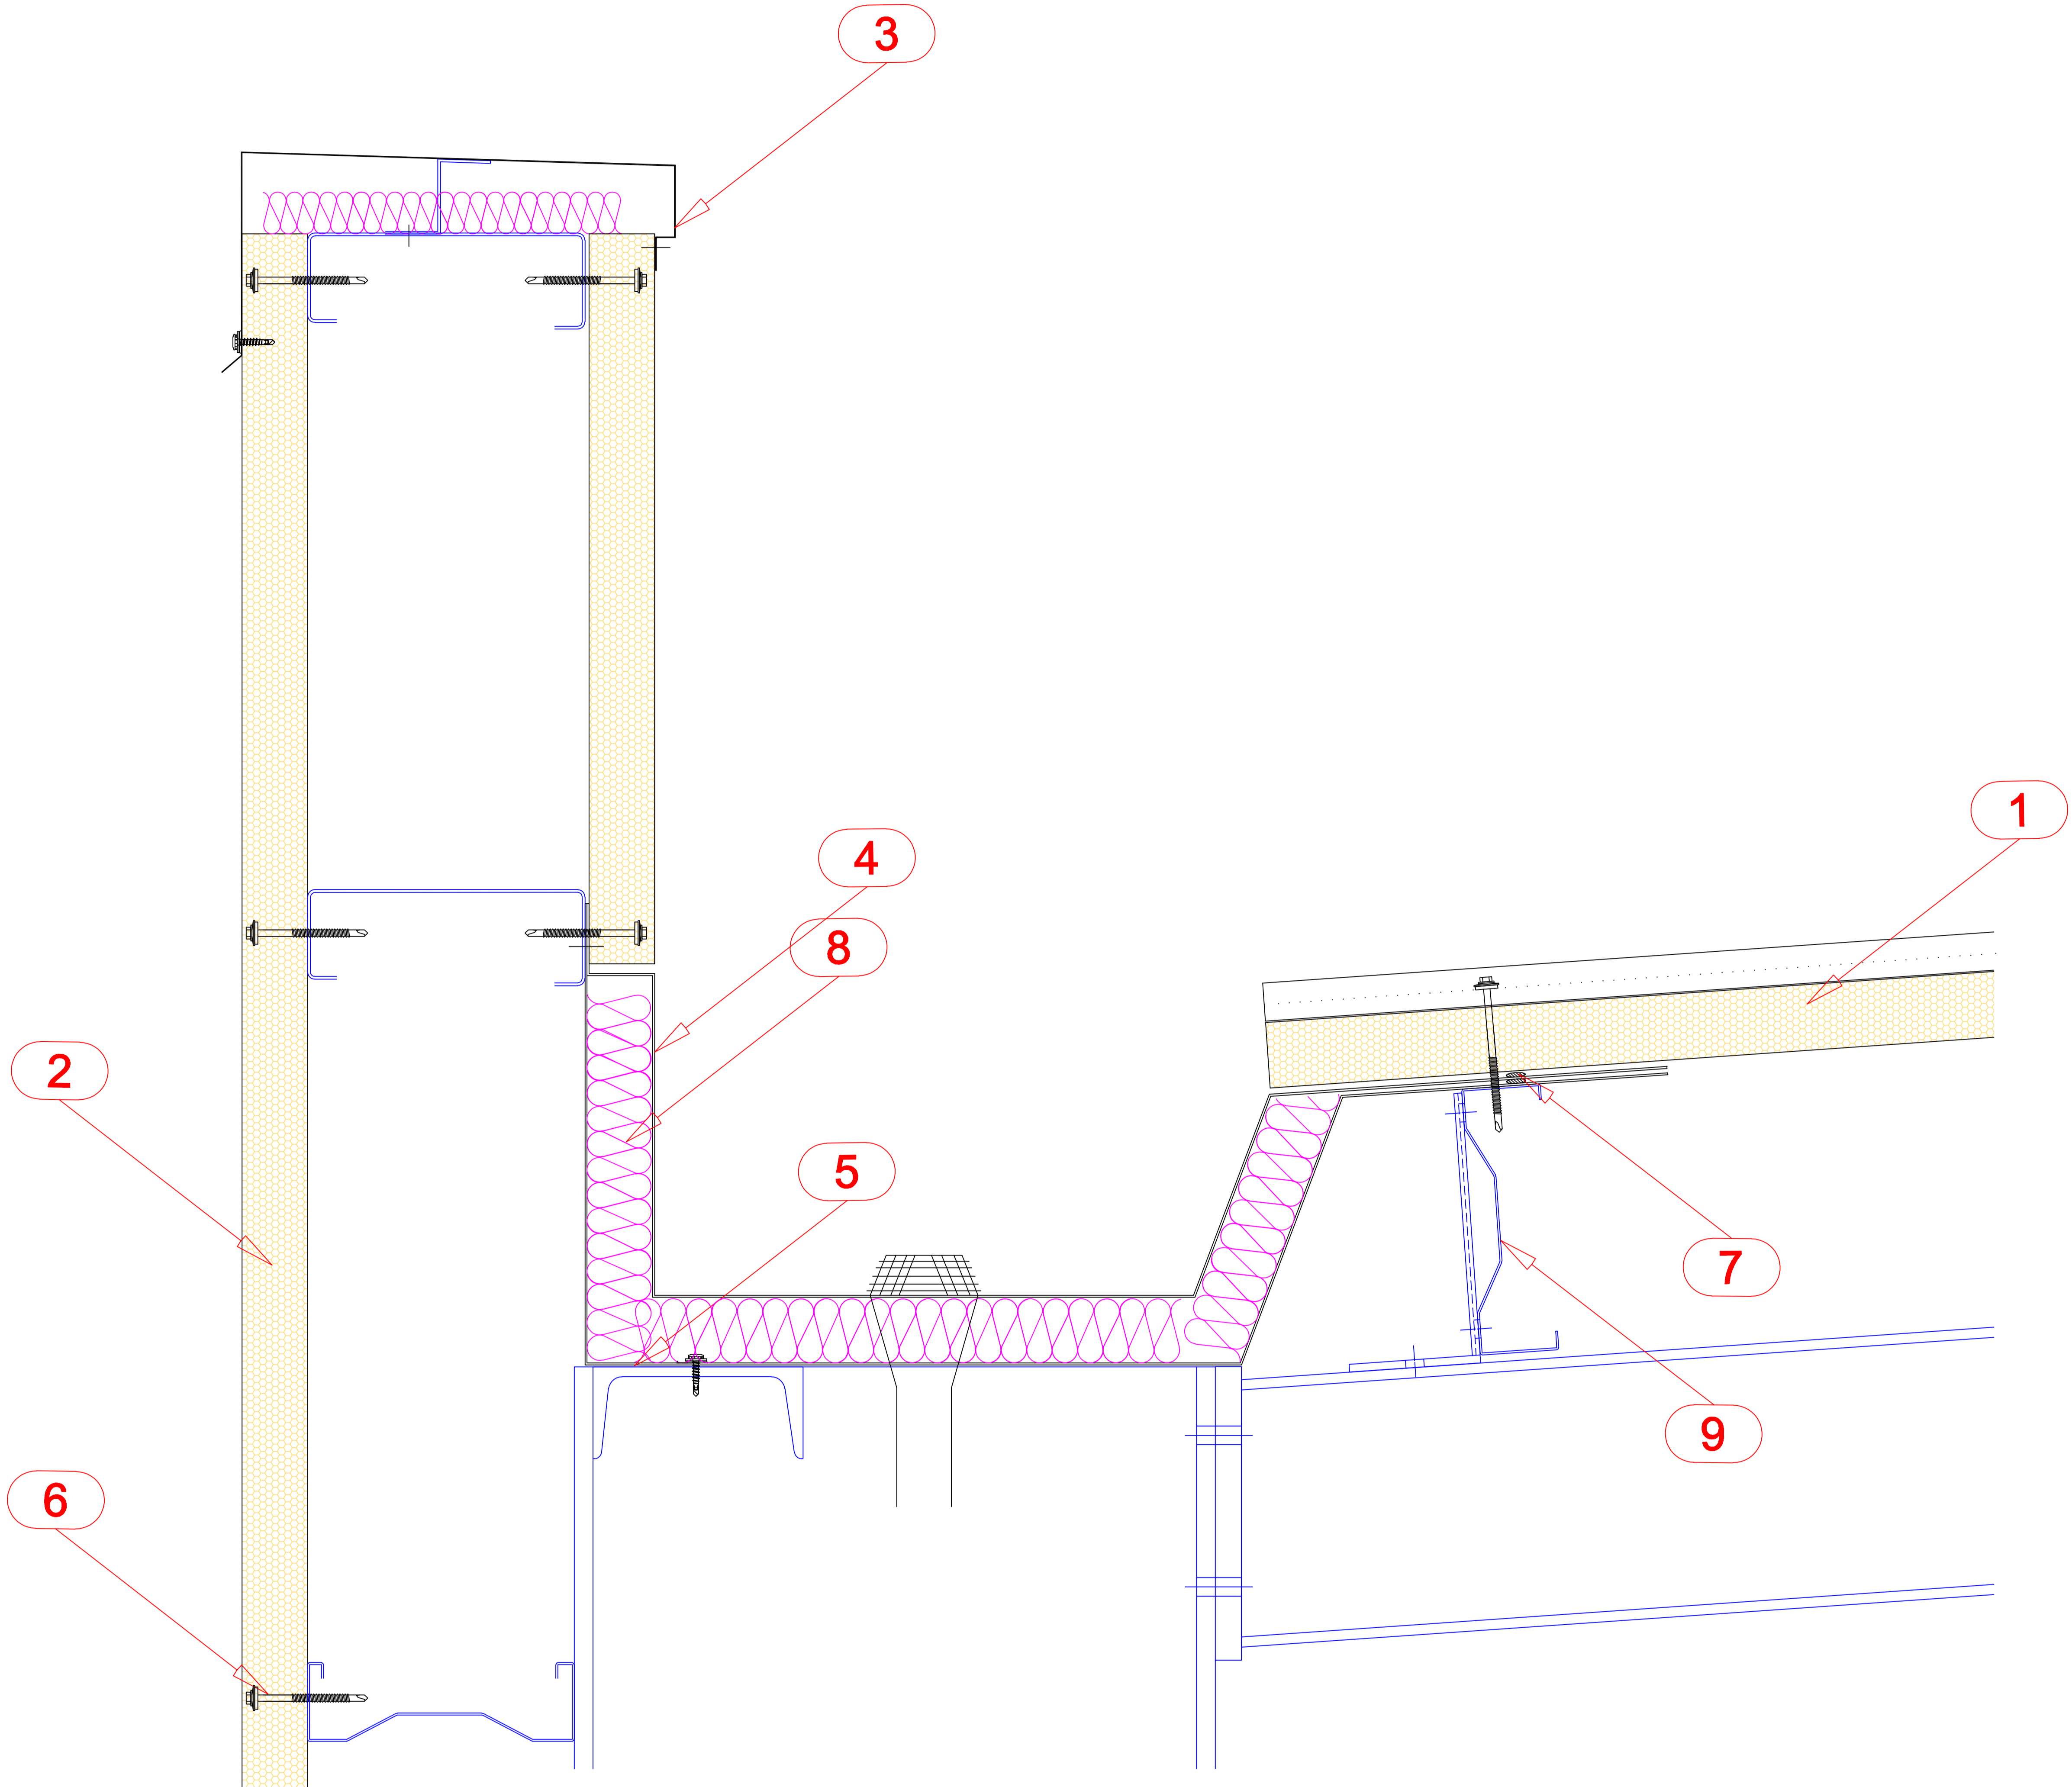

- 1. ROOF PANEL (MASTER PANEL R3)
- 2. WALL PANEL (MASTER PANEL W)
- 3. COPING FLASHING
- 4. GUTTER EXTERNAL SHEET (min. 1.5 mm)
- 5. GUTTER INTERNAL SHEET (min. 1.5 mm)
- 6. FASTENER
- 7. SEALANT
- 8. THERMAL INSULATION
- 9. PURLIN

The details given in this drawing may change project to project.