

ASSAN PANEL

SANAYİ VE TİCARET A.Ş.

Contents of drawing:

DILATATION DETAIL - WALL

Date: 24.04.2008


Drawing no: 13

Drawn by:

Rev.

Scale: 1/5

File no: Y3

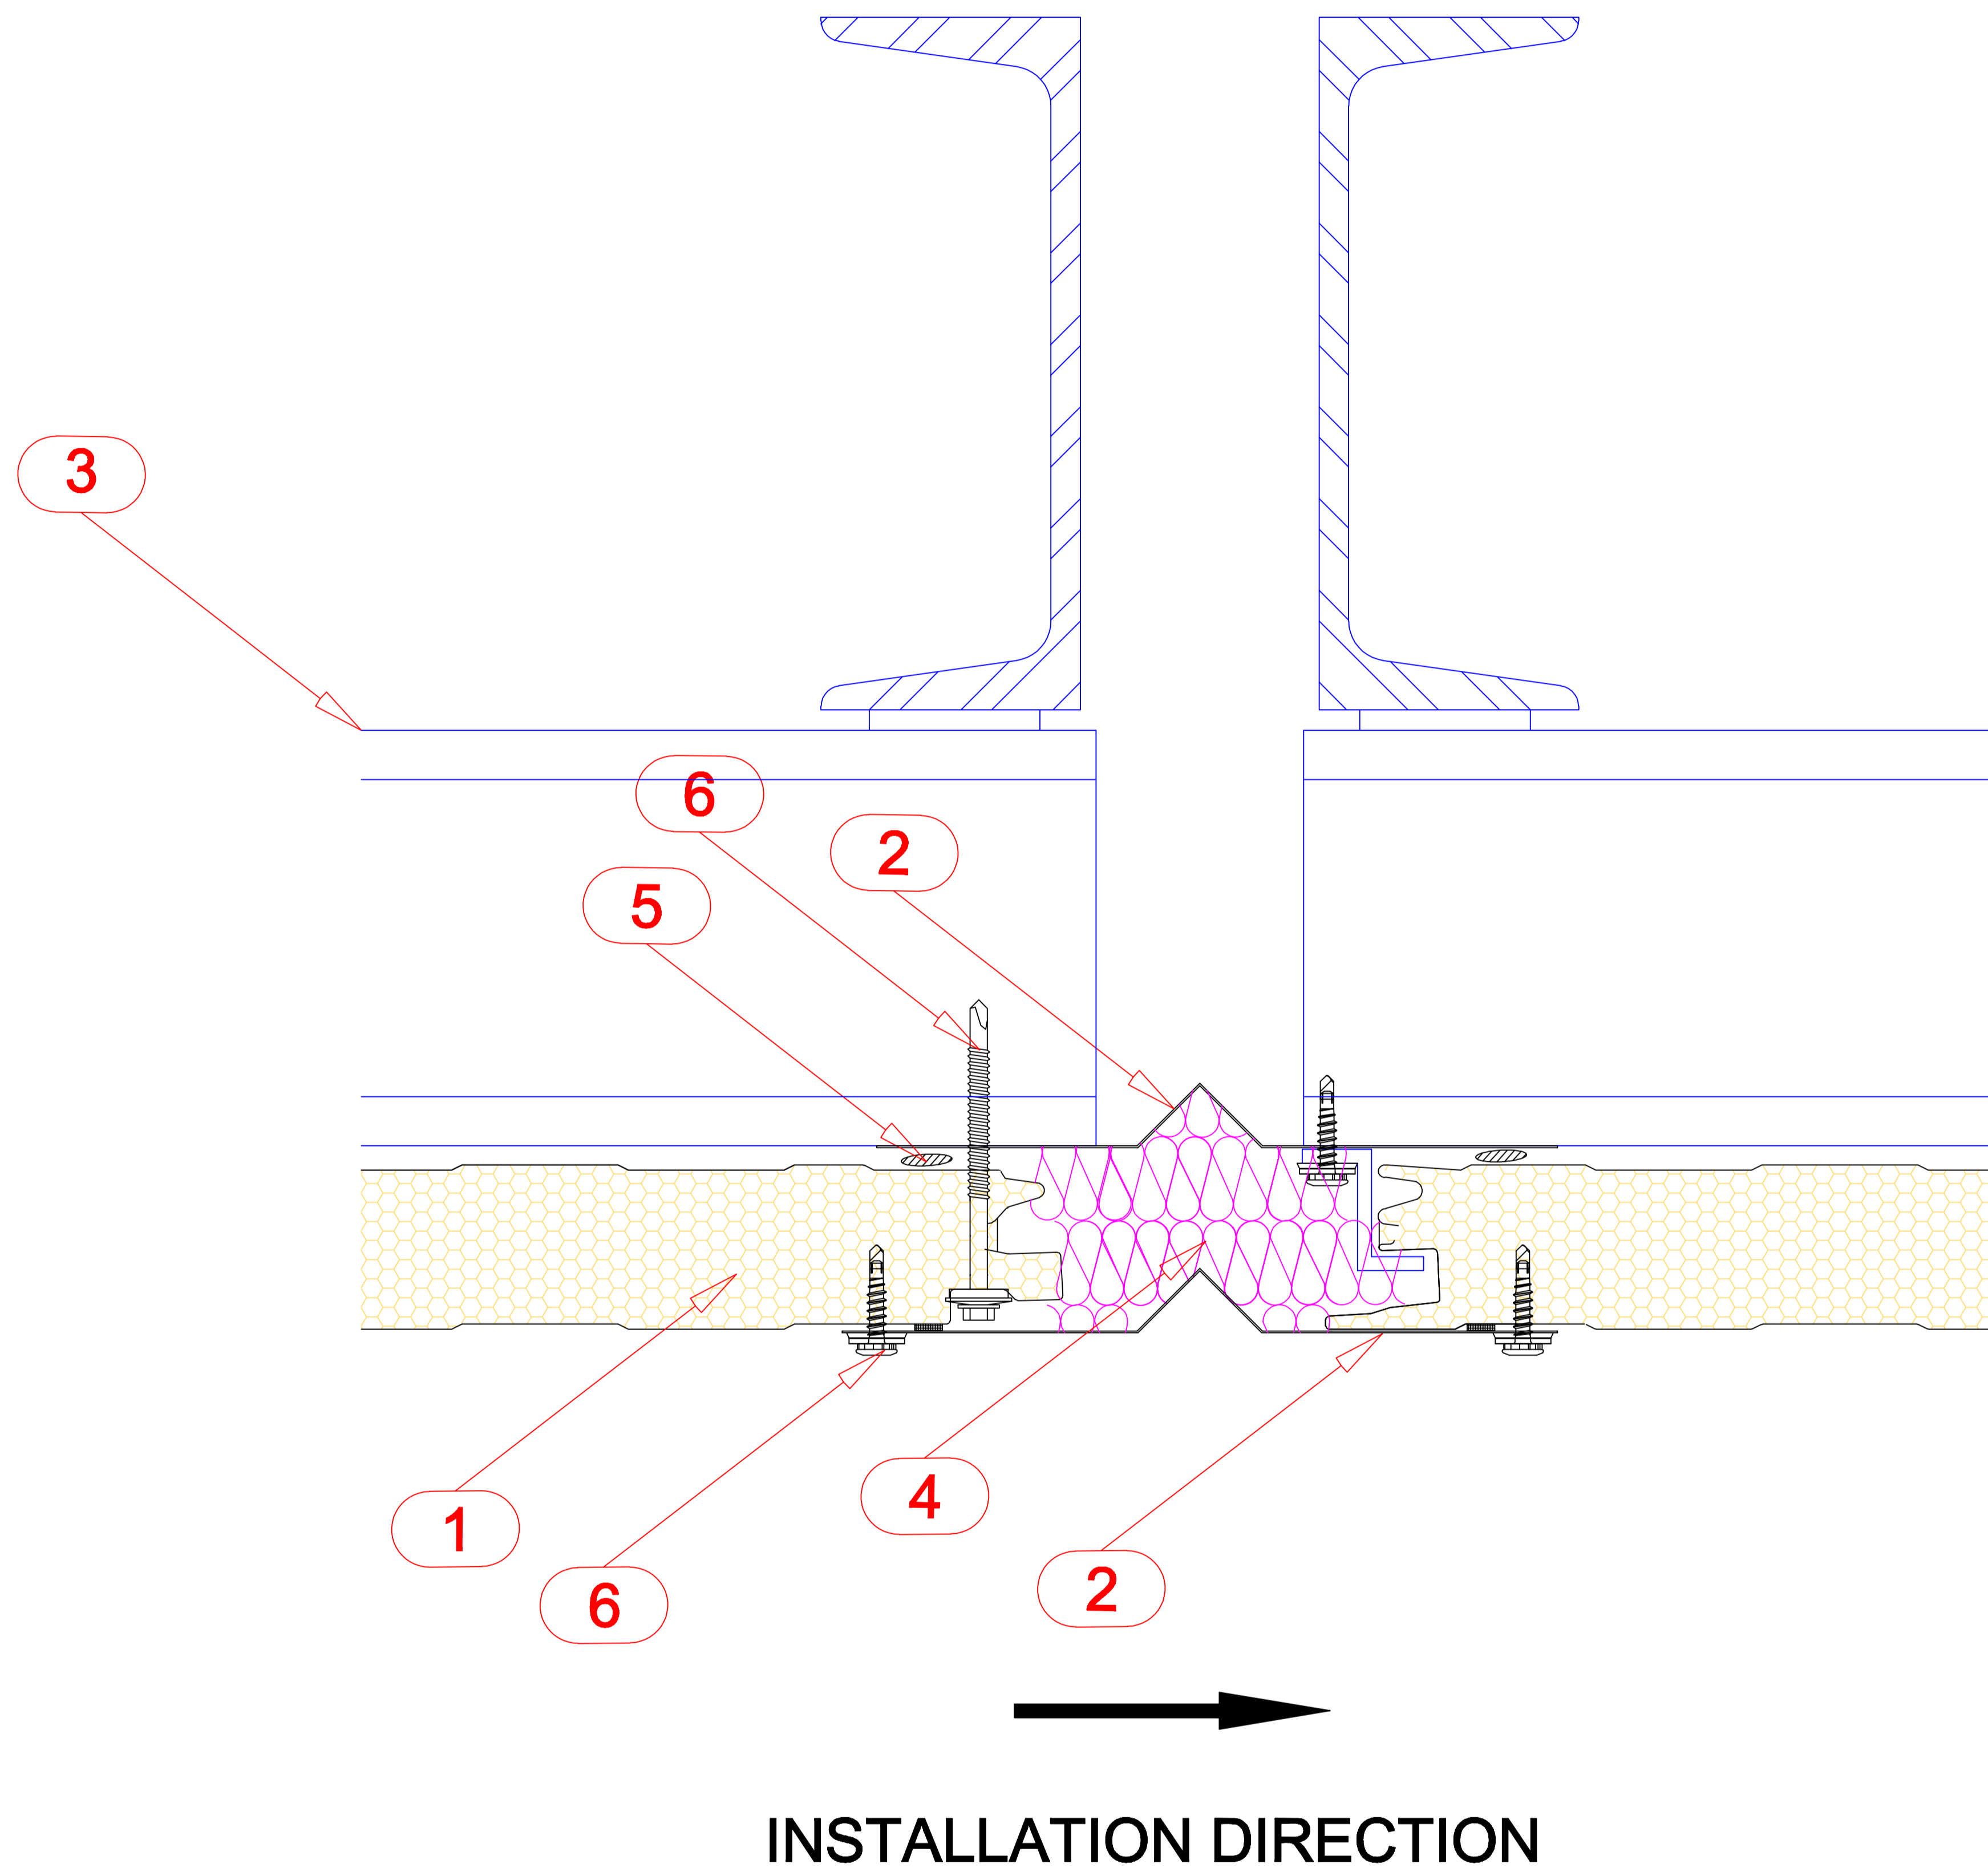

- 1. VERTICALLY LAID WALL PANEL(MASTER PANEL W)
- 2. DILATATION FLASHING
- 3. PURLIN
- 4. THERMAL INSULATION
- 5. SEALANT
- 6. FASTENER

The details given in this drawing may change project to project.