

ASSAN PANEL

SANAYİ VE TİCARET A.Ş.

Contents of drawing:

INTERNAL CORNER DETAIL

Date: 24.04.2008


Drawing no: 17

Drawn by:

Rev.

Scale: 1/5

File no:

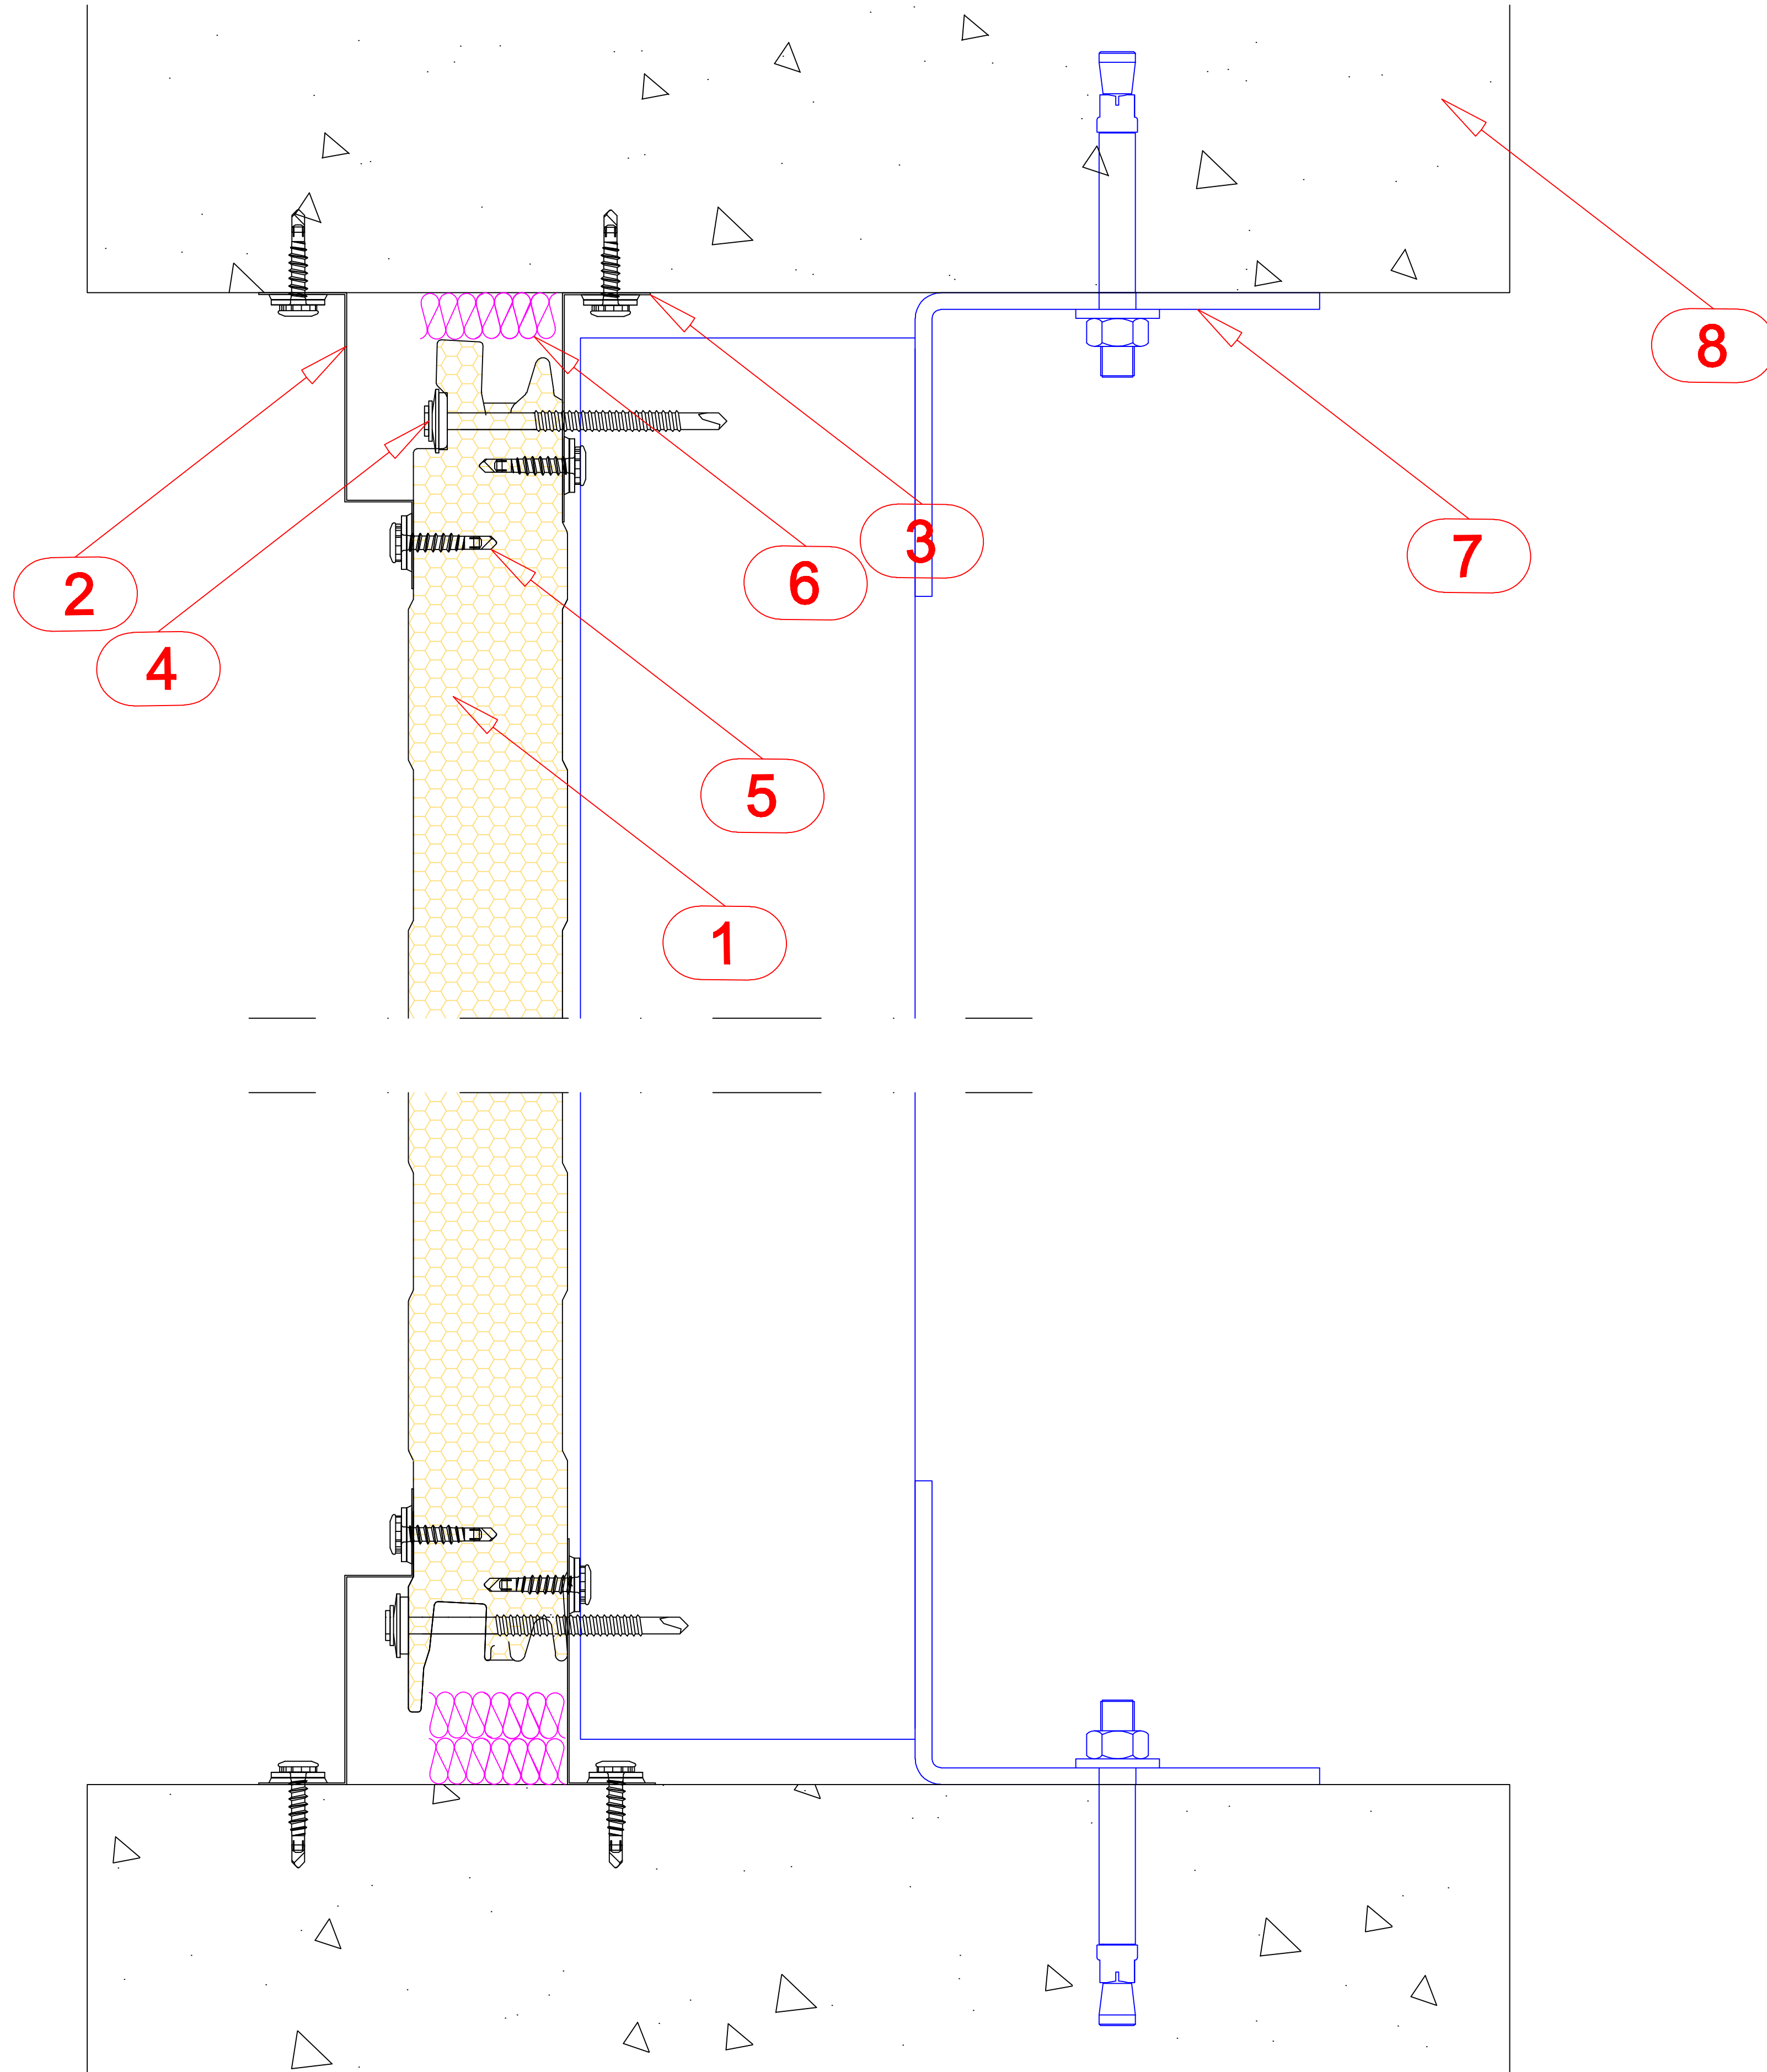

- 1. VERTICALLY LAID WALL PANEL (MASTER PANEL W)
- 2. EXTERNAL CORNER FLASHING
- 3. INTERNAL CORNER FLASHING
- 4. FASTENER
- 5. FASTENER
- 6. THERMAL INSULATION
- 7. PURLIN
- 8. CONCRETE COLUMN

The details given in this drawing may change project to project.