

ASSAN PANEL

SANAYİ VE TİCARET A.Ş.

Contents of drawing:

WALL CORNER DETAILS

Date: 24.04.2008


Drawing no: 19

Drawn by:

Rev.

Scale: 1/5

File no: Y1

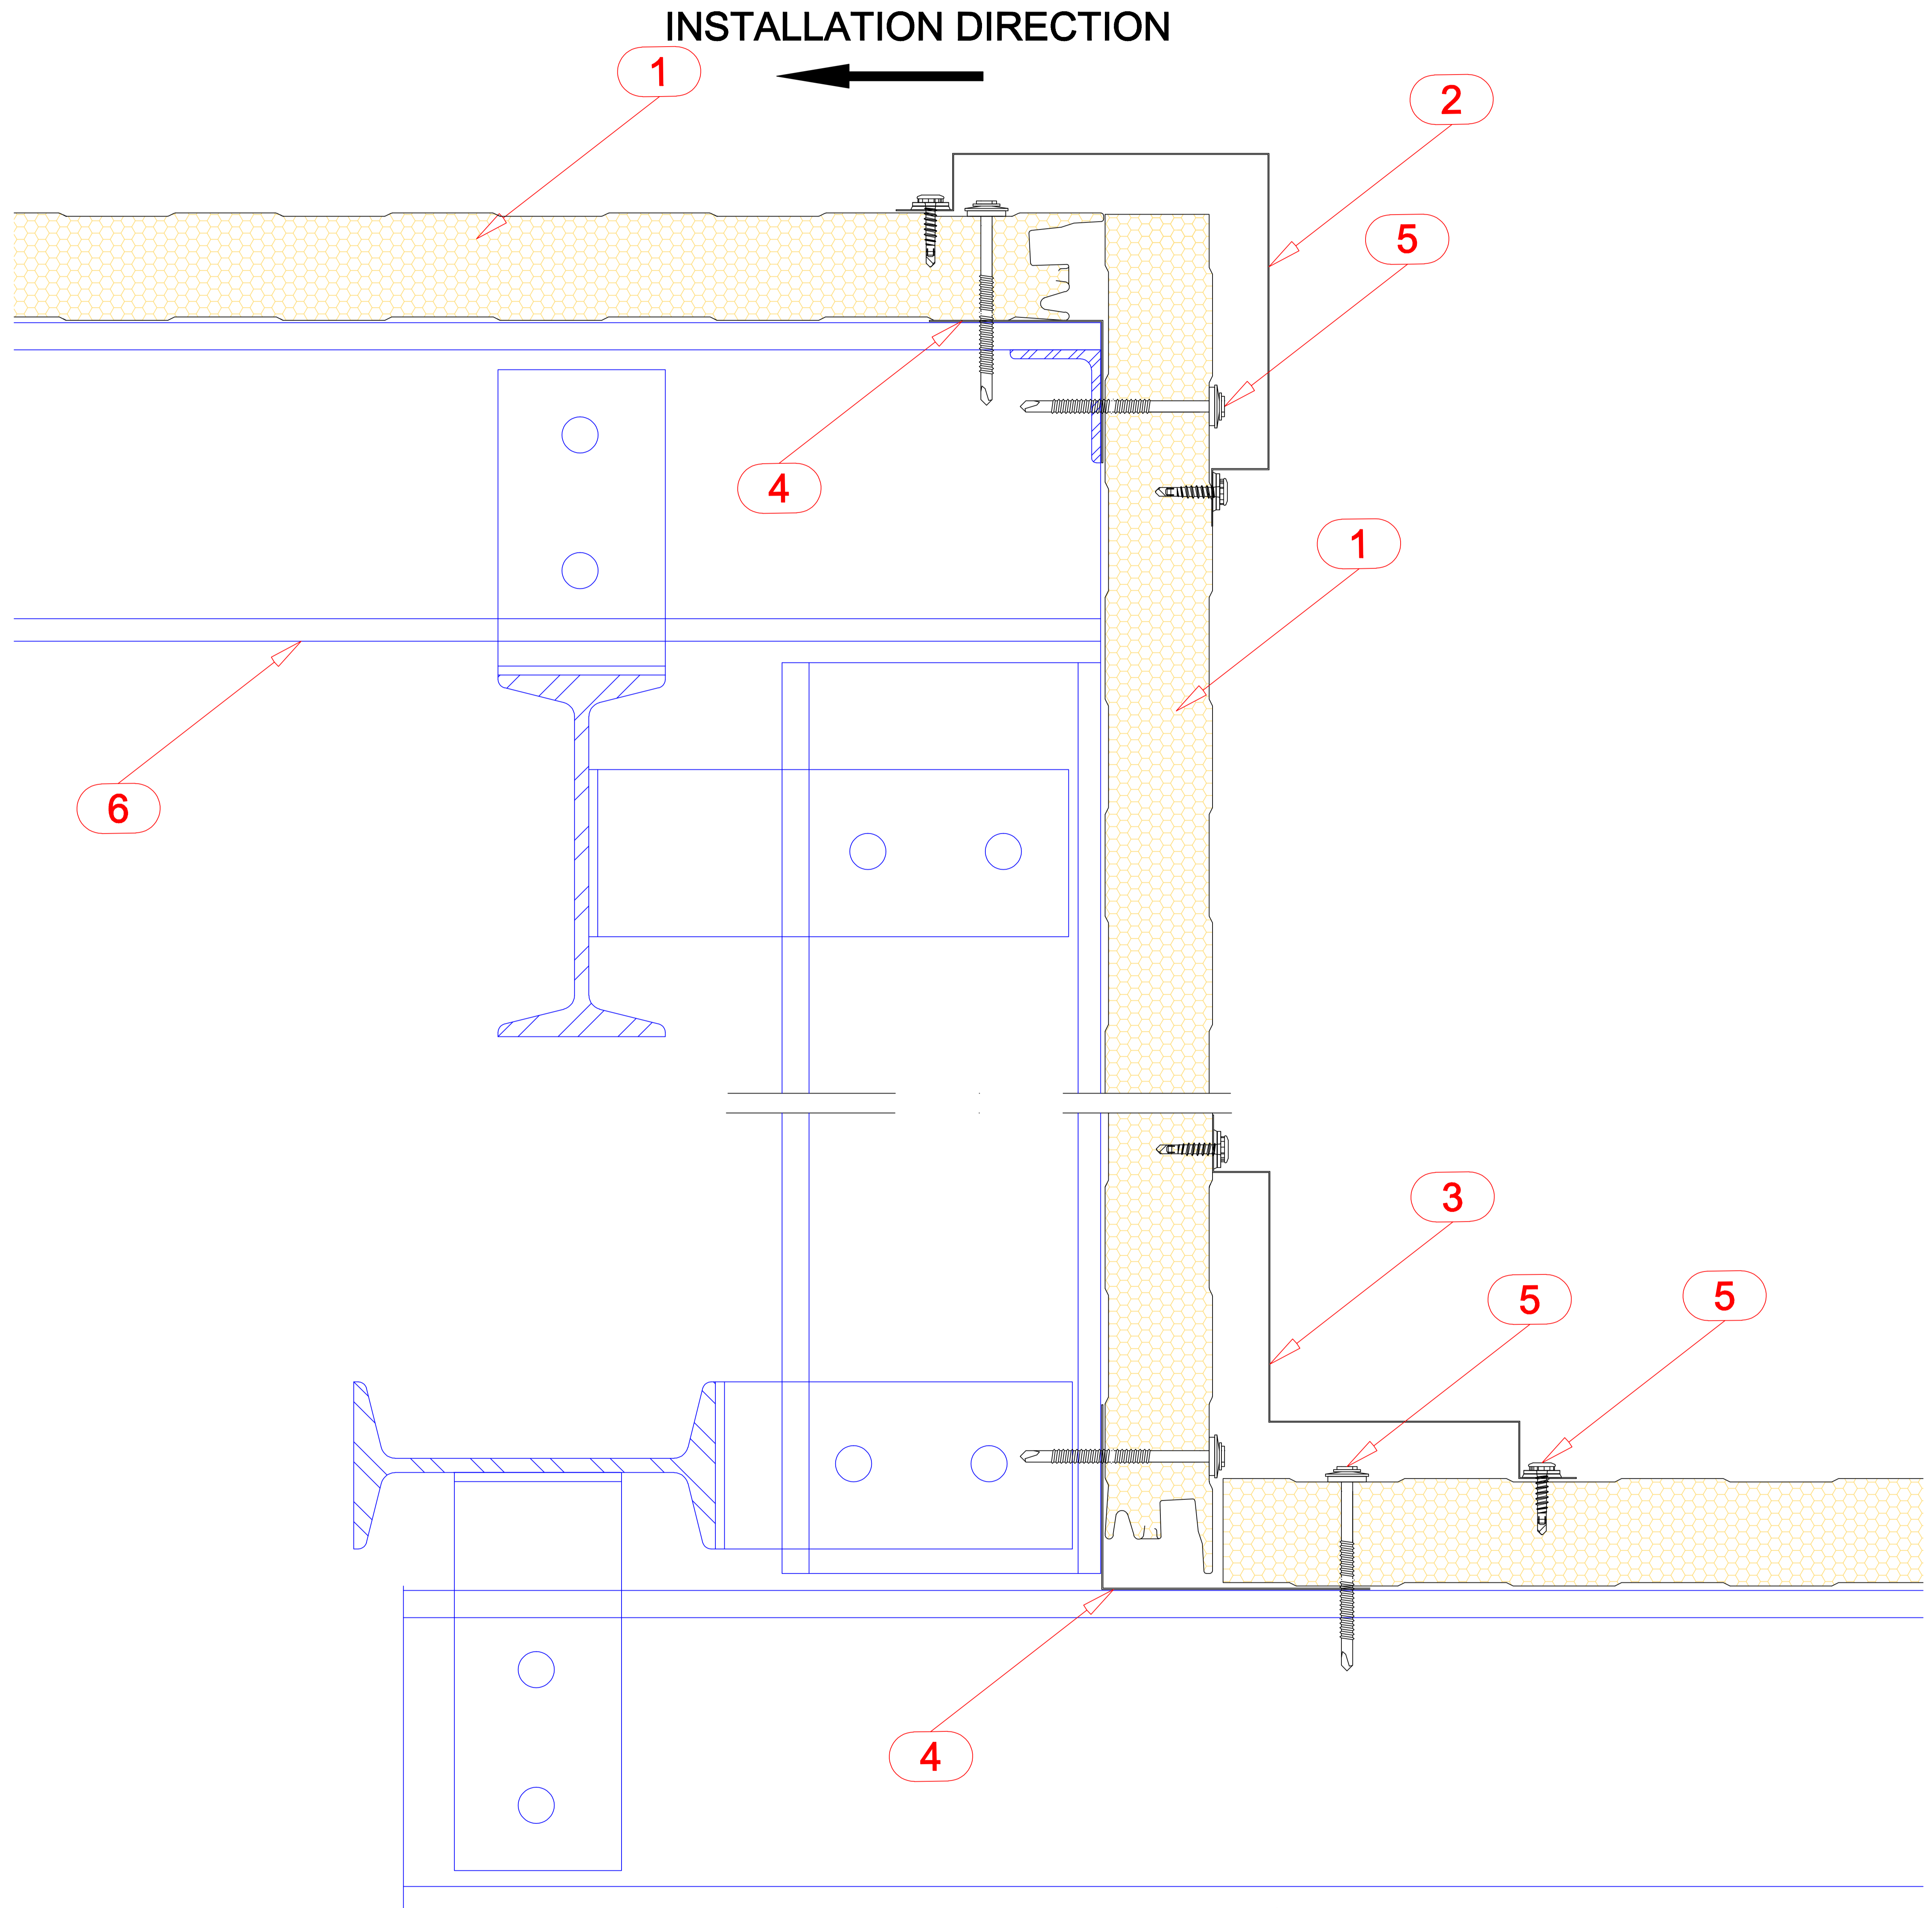

- 1. VERTICALLY LAID WALL PANEL (MASTER PANEL W)
- 2. EXTERNAL CORNER FLASHING
- 3. EXTERNAL CORNER FLASHING
- 4. INTERNAL FLASHING
- 5. FASTENER
- 6. PURLIN

The details given in this drawing may change project to project.