

# ASSAN PANEL

SANAYİ VE TİCARET A.Ş.

Contents of drawing:

CROSS JOINT DETAIL - WALL PANEL

Date: 24.04.2008


Drawing no: 20

Drawn by:

Rev.

Scale: 1/5

File no: D10

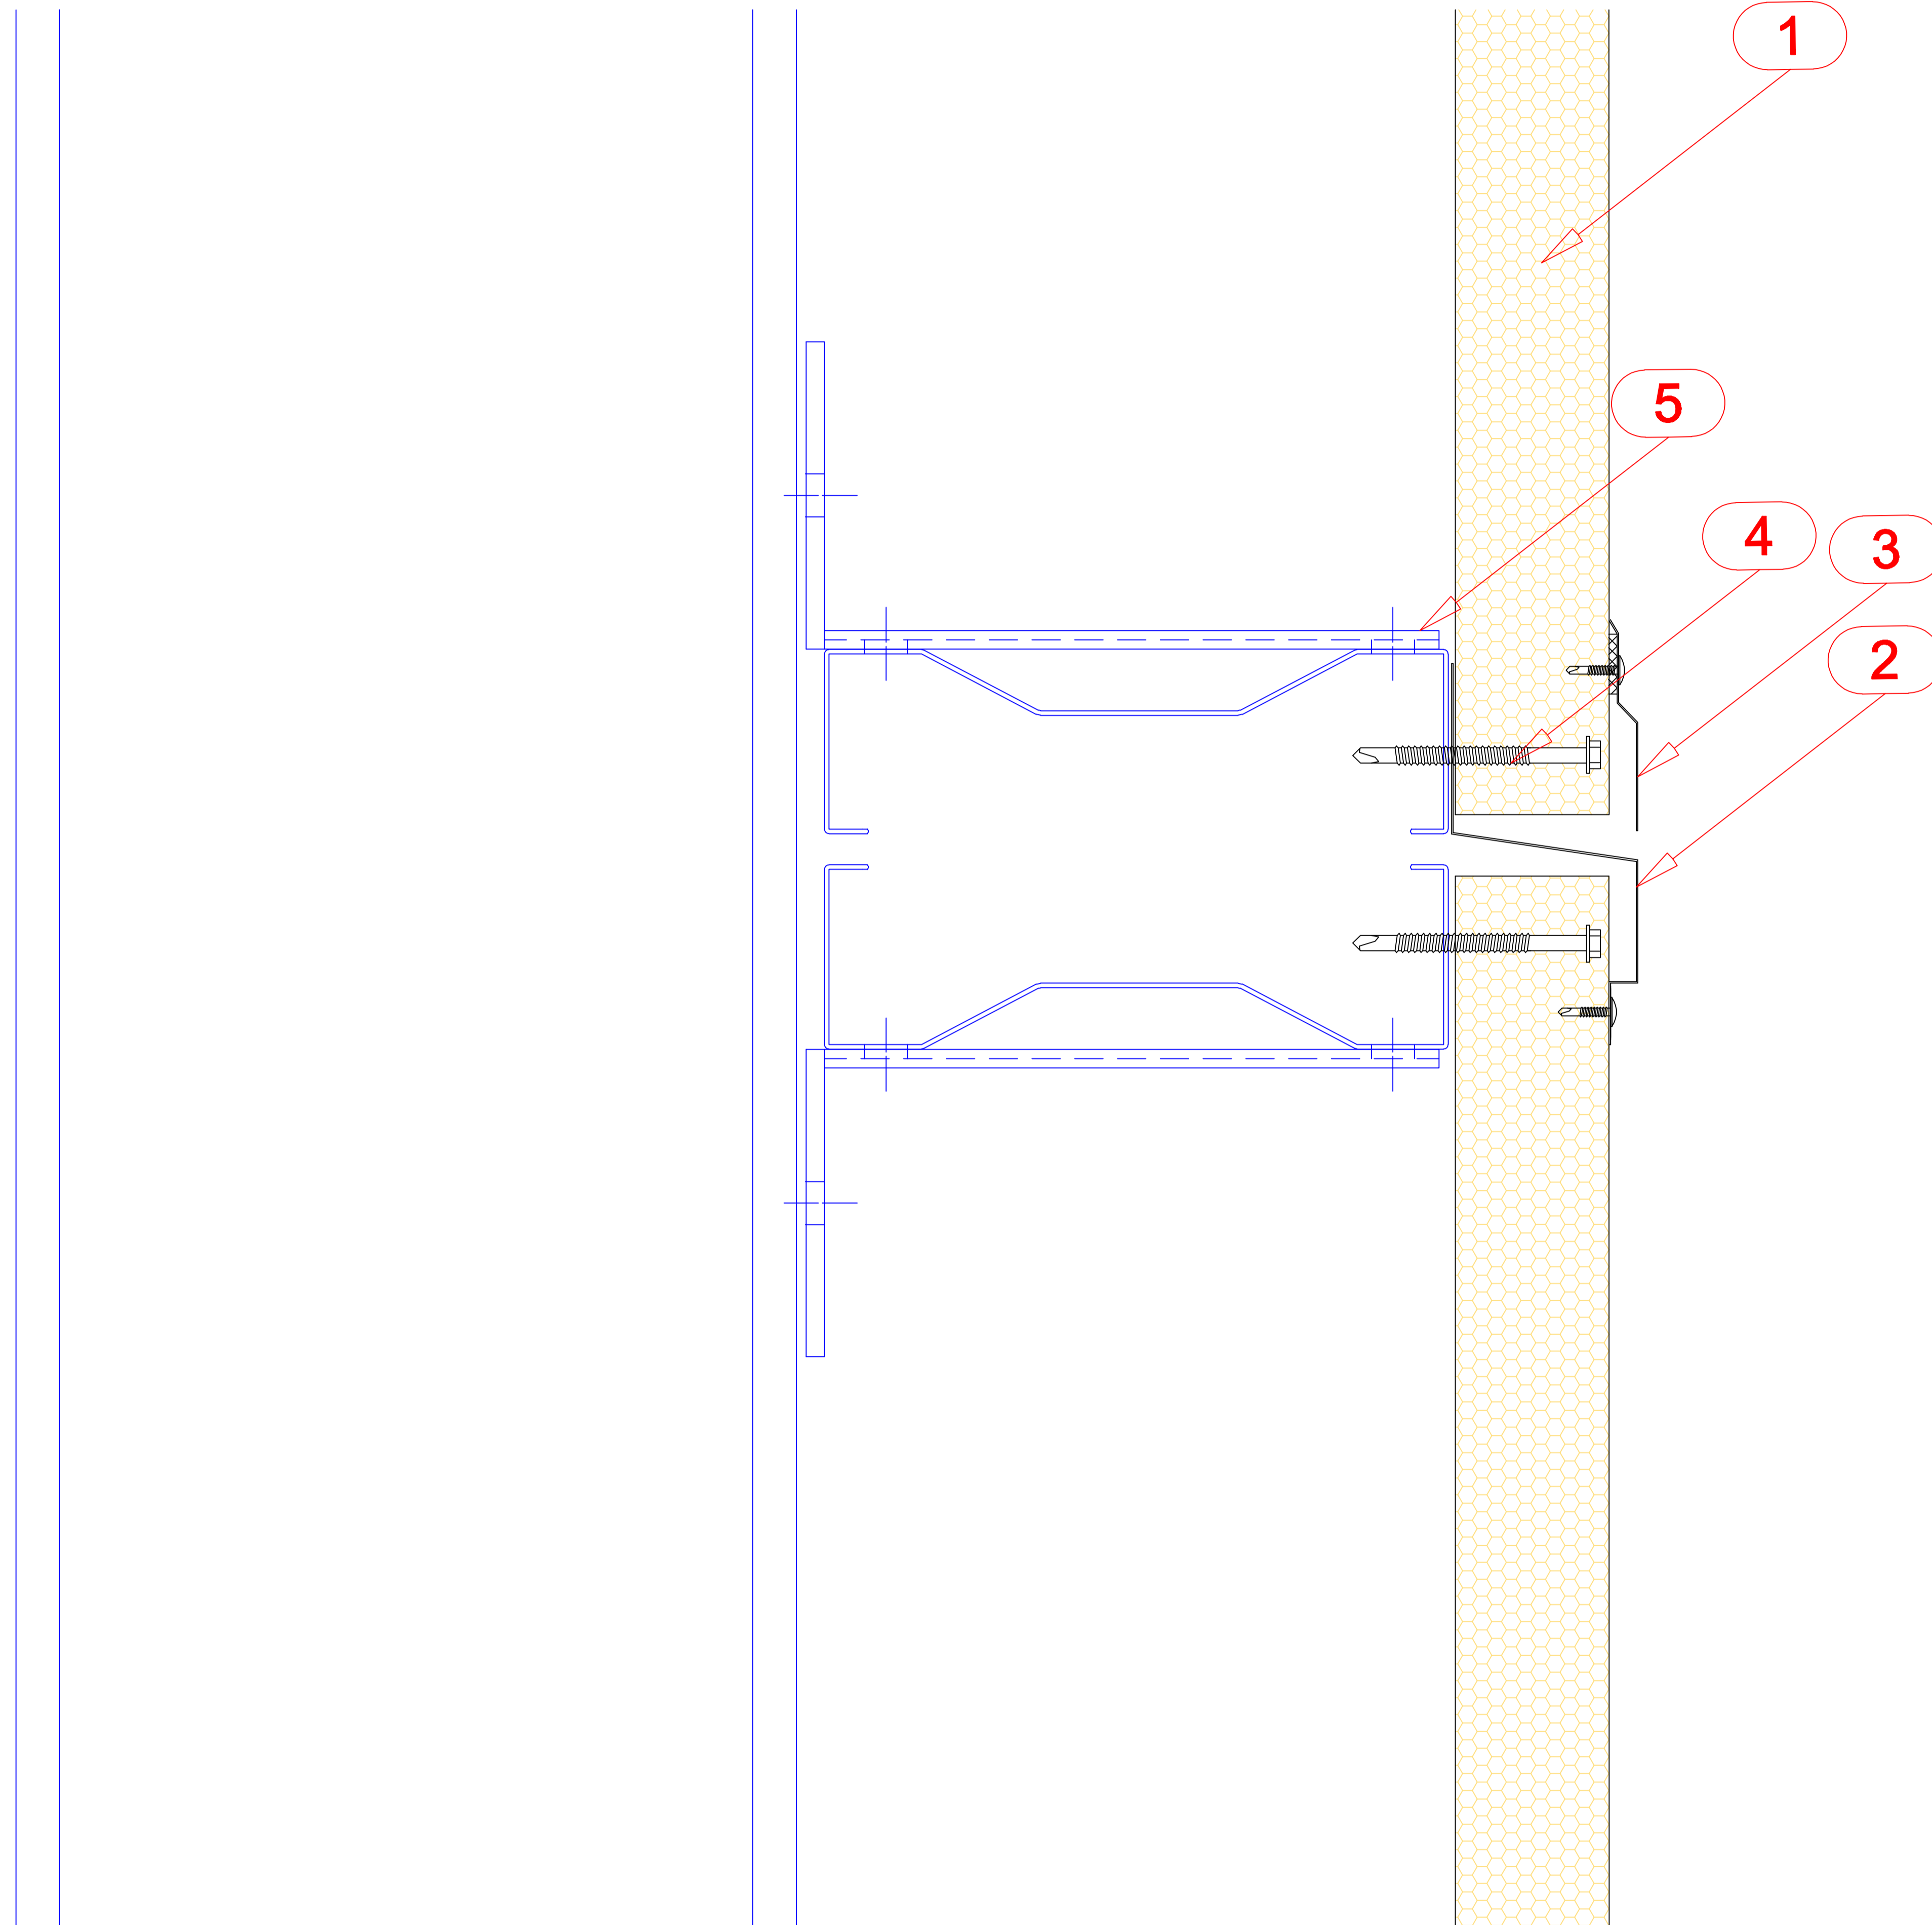

- 1. VERTICALLY LAID WALL PANEL (MASTER PANEL W)
- 2. CROSS JOINT FLASHING
- 3. SILL FLASHING
- 4. FASTENER
- 5. PURLIN

The details given in this drawing may change project to project.