

# ASSAN PANEL

SANAYİ VE TİCARET A.Ş.

Contents of drawing:

VERTICAL JOINT / COLUMN - HORIZONTAL SECTION

Date: 24.04.2008


Drawing no: 21

Drawn by:

Rev.

Scale: 1/5

File no: Y4

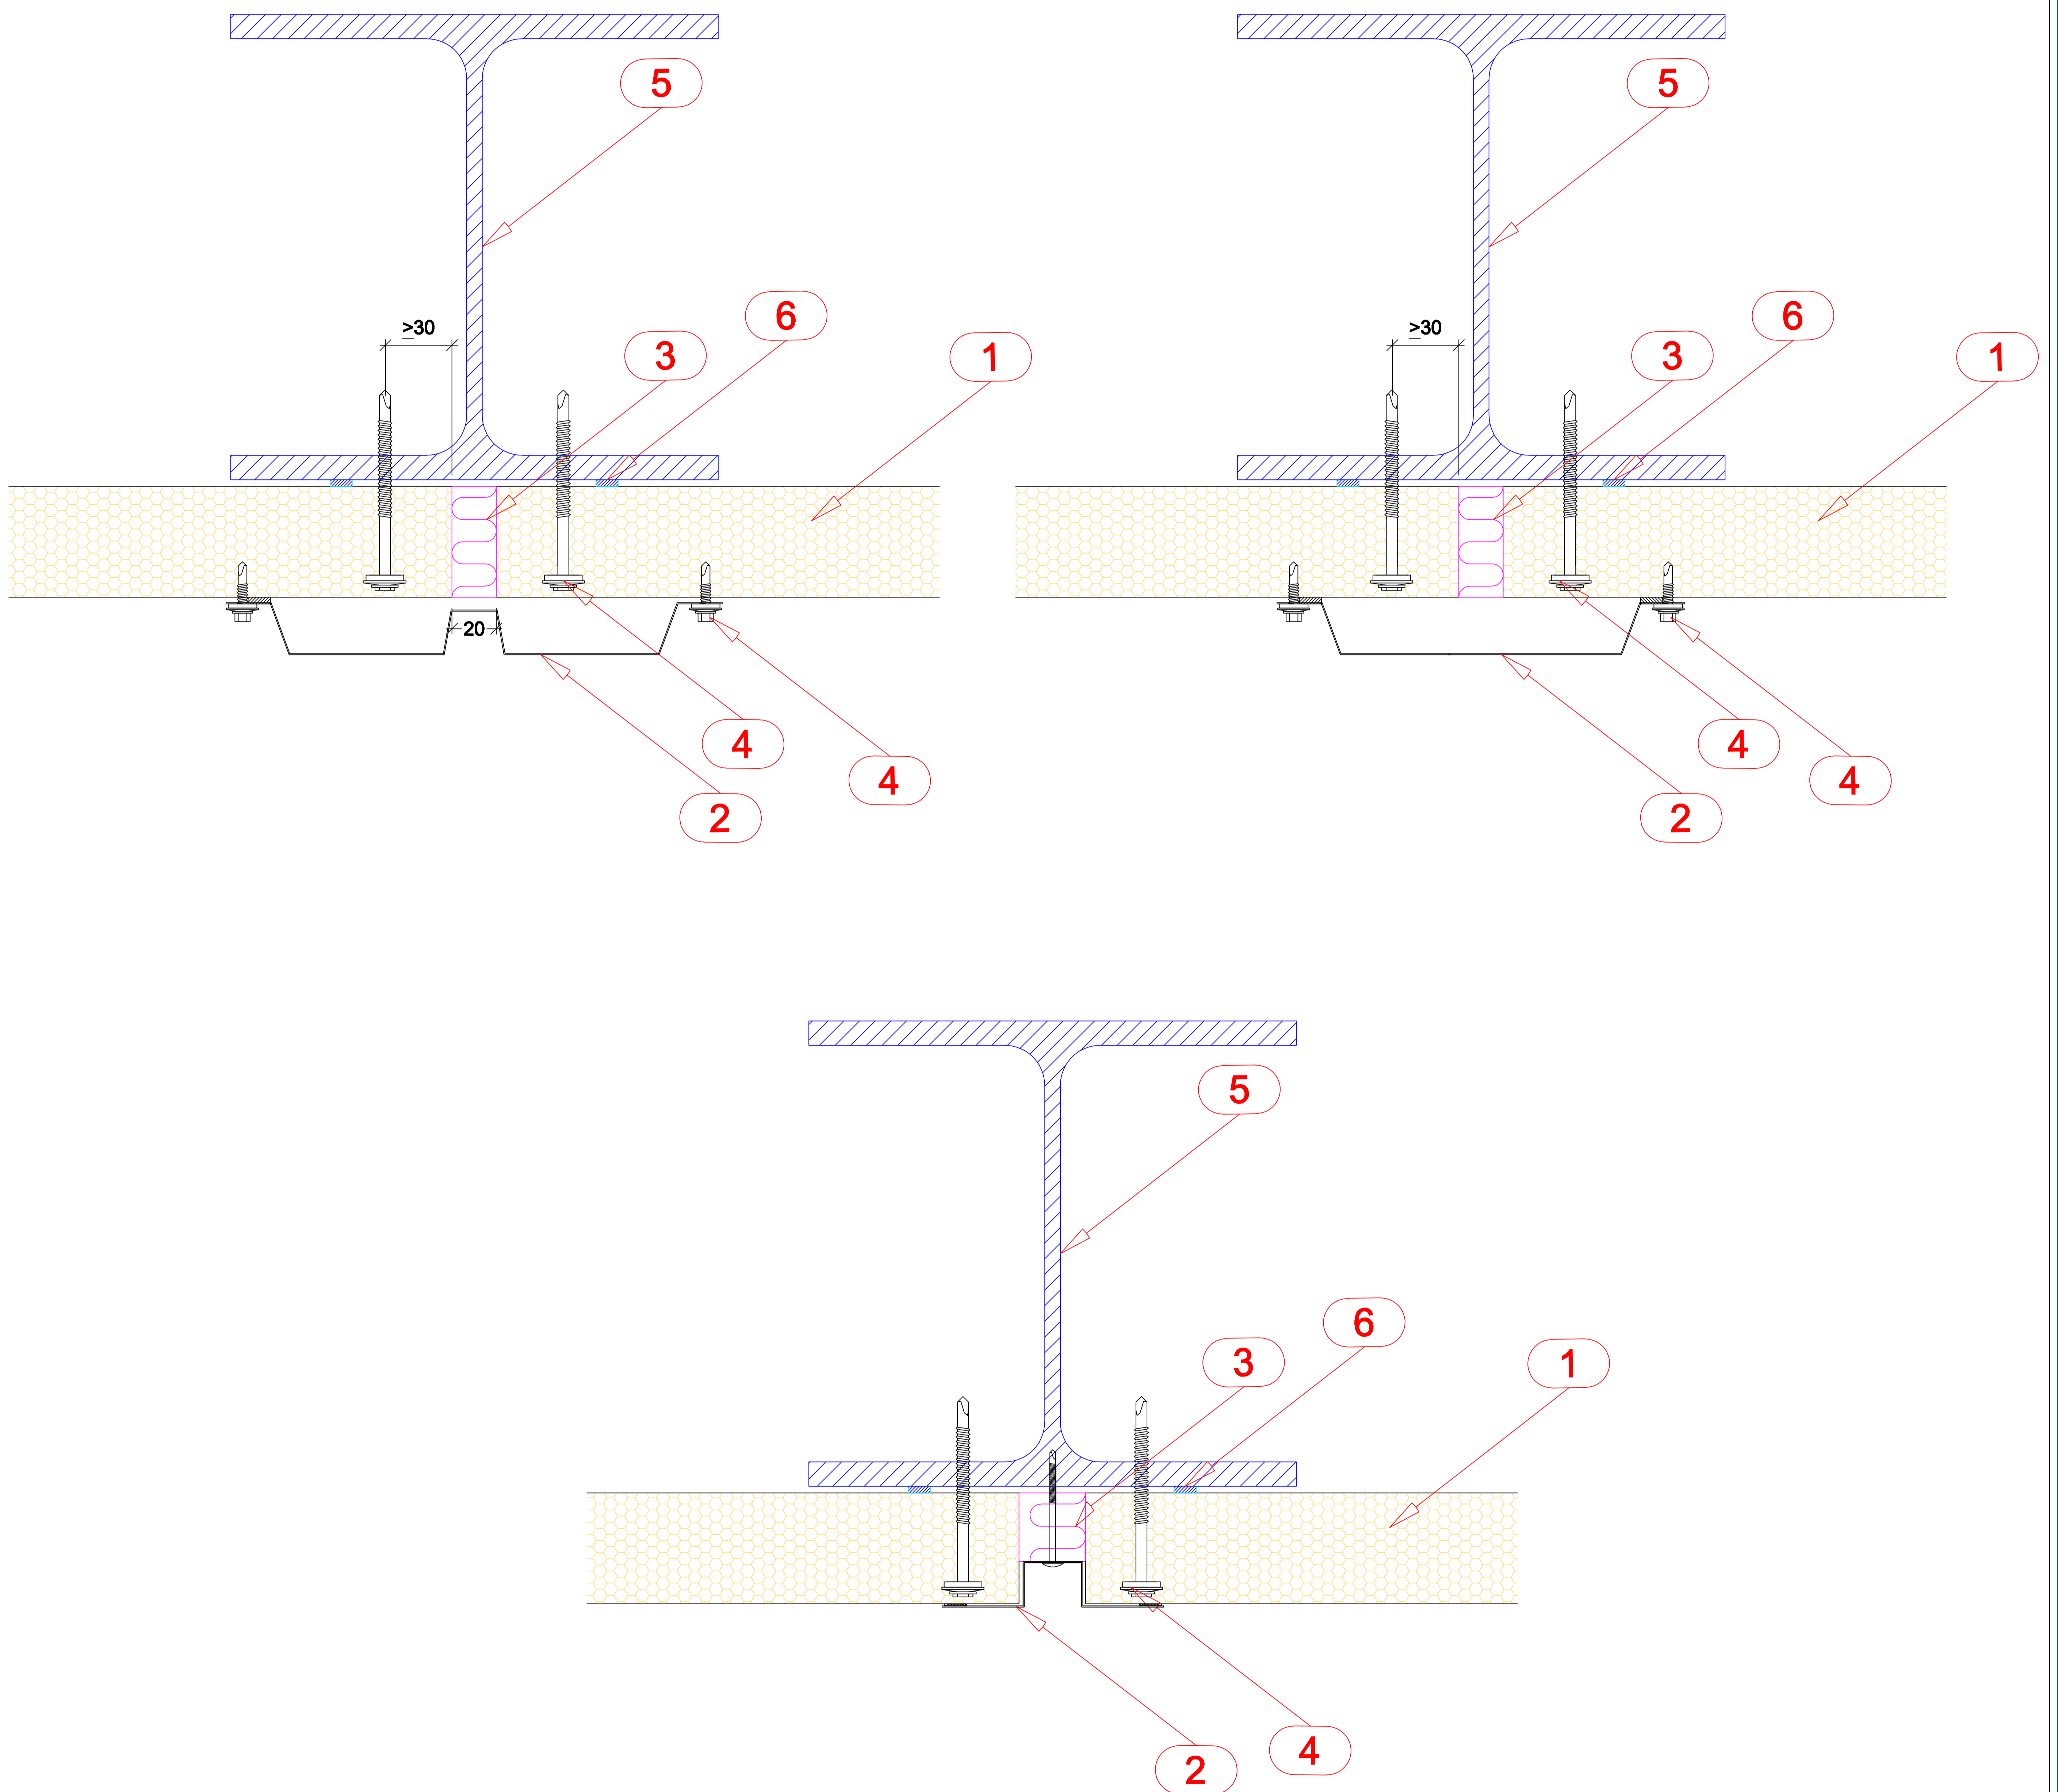

- 1. HORIZONTALLY LAID WALL PANEL (MASTER PANEL W)
- 2. VERTICAL JOINT FLASHING
- 3. THERMAL INSULATION
- 4. FASTENER
- 5. COLUMN
- 6. SEALANT

The details given in this drawing may change project to project.