

ASSAN PANEL

SANAYİ VE TİCARET A.Ş.

Contents of drawing:

CORRUGATED SHEET OVER ROOF PANEL

Date: 24.04.2008


Drawing no: 24

Drawn by:

Rev.

Scale: 1/10

File no:

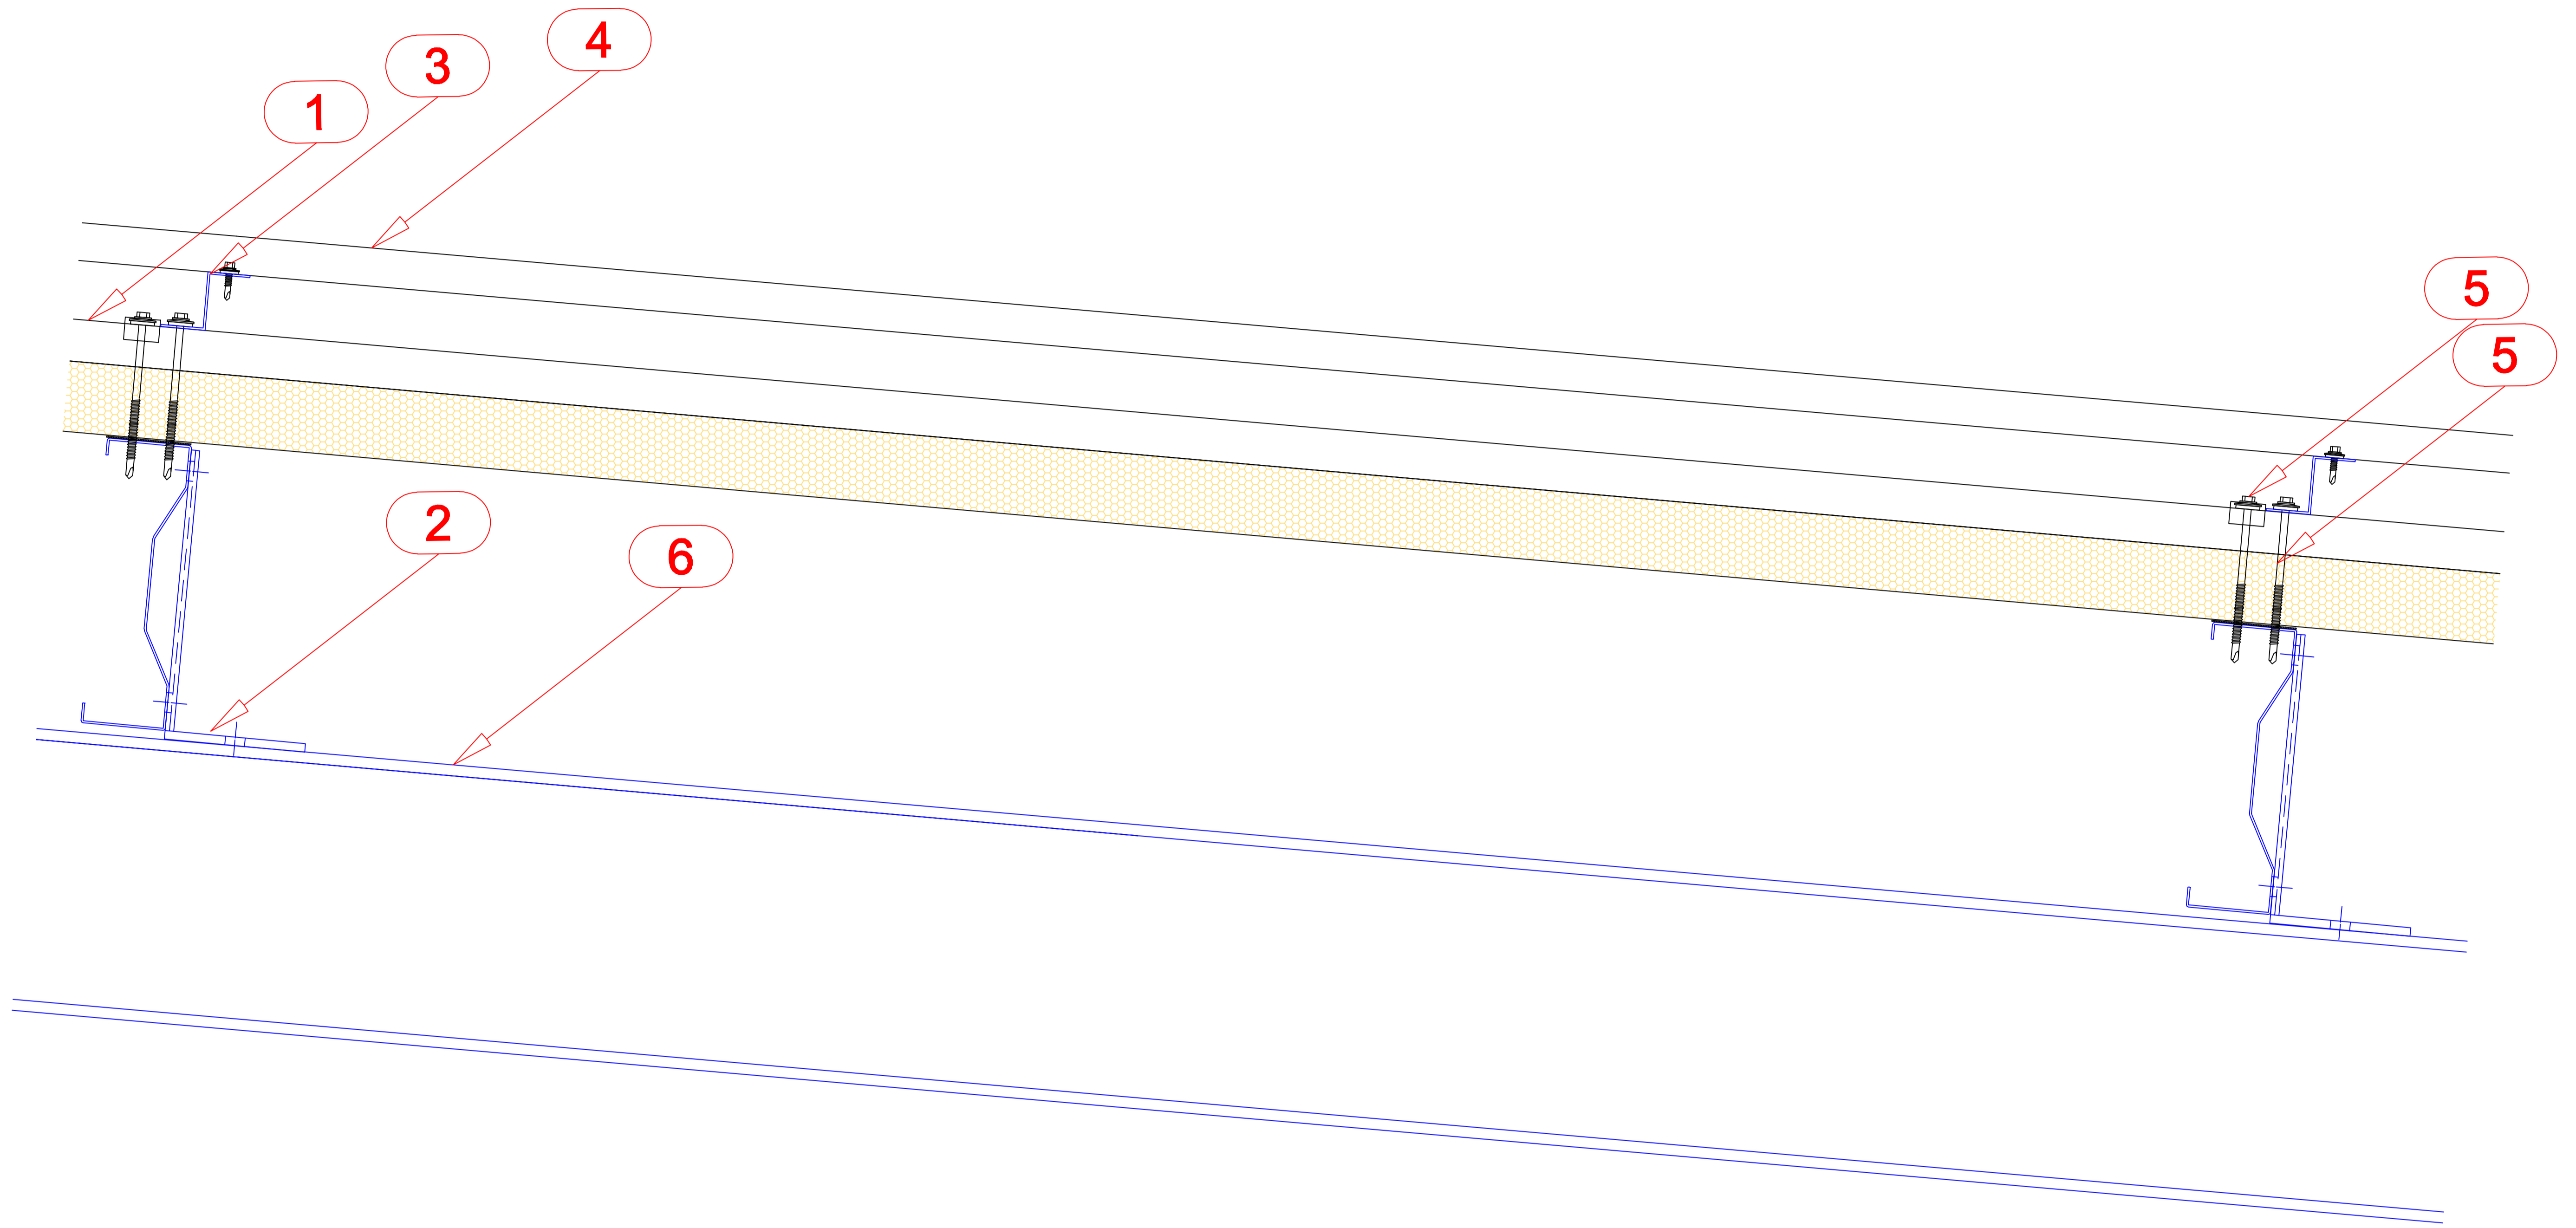

- 1. ROOF PANEL (MASTER PANEL R4)
- 2. PURLIN
- 3. SECONDARY PURLIN SYSTEM
- 4. CORRUGATED SHEET
- 5. FASTENER
- 6. STEEL CONSTRUCTION

The details given in this drawing may change project to project.