

# ASSAN PANEL

SANAYİ VE TİCARET A.Ş.

Contents of drawing:

## CURVED EAVE DETAIL

Date: 24.04.2008


Drawing no: 28

Drawn by:

Rev.

Scale: 1/10

File no:

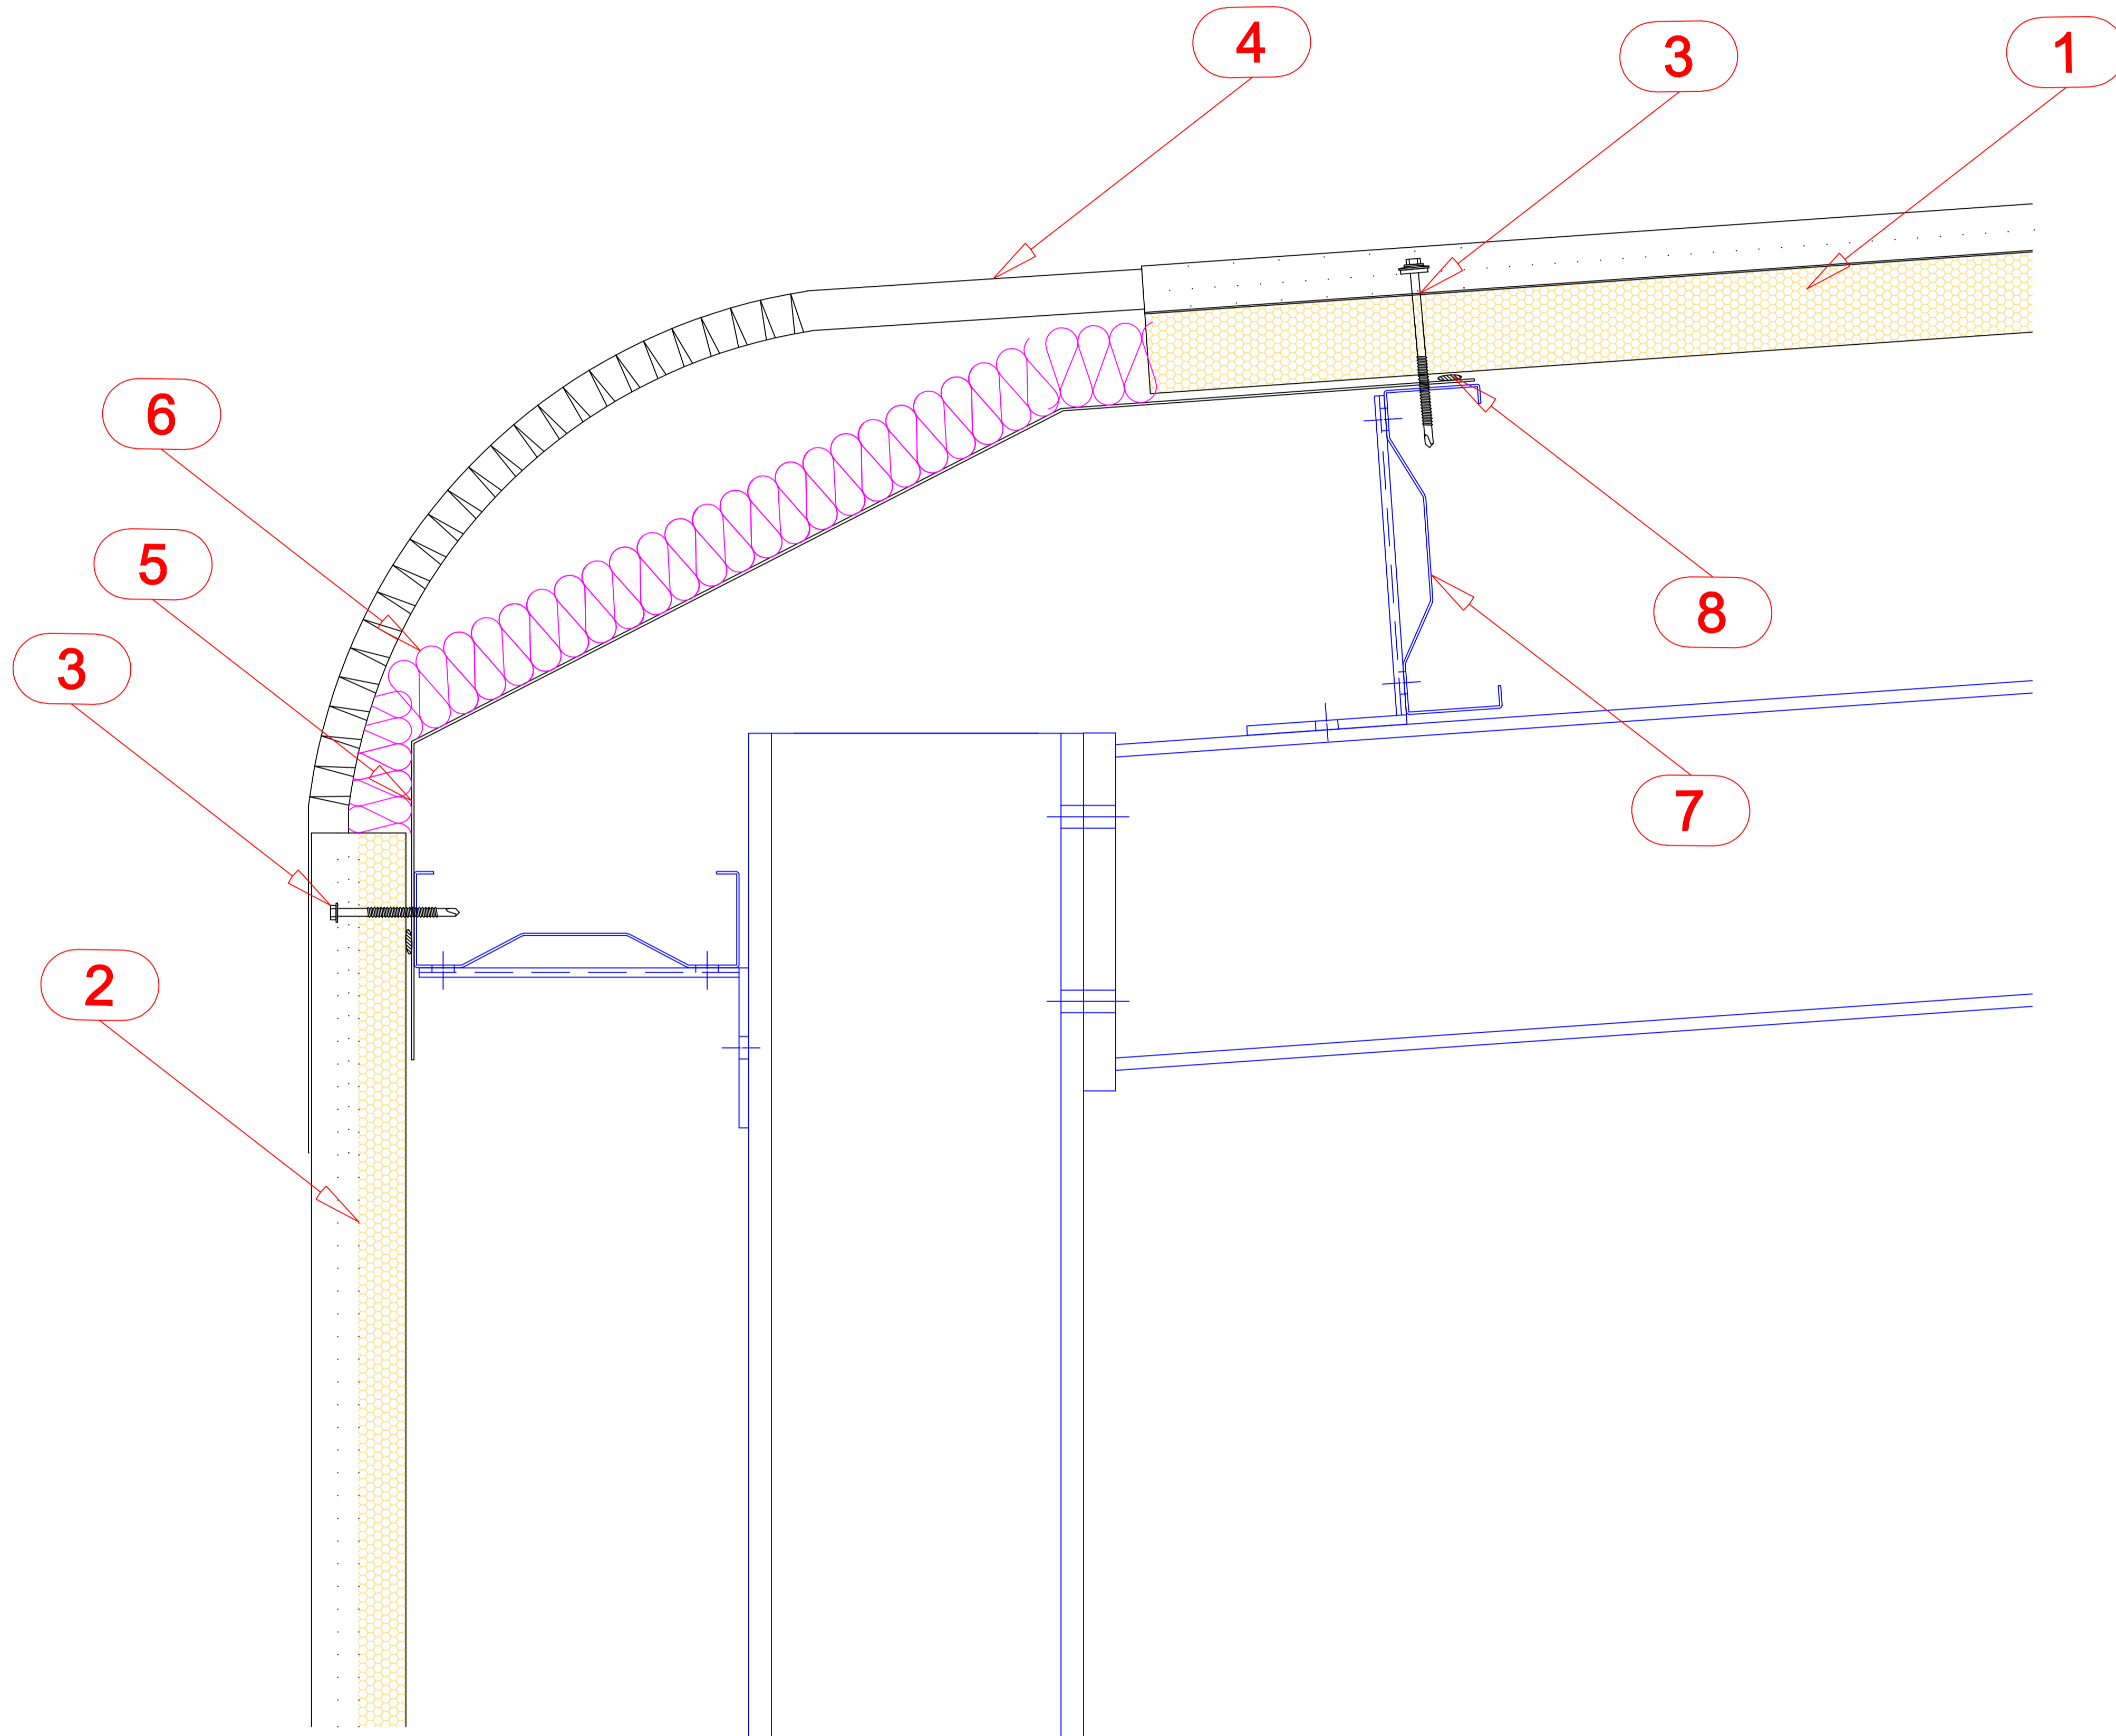

- 1. ROOF PANEL WITH CAP PROFILE (MASTER PANEL R3)
- 2. WALL PANEL WITH CAP PROFILE (MASTER PANEL R3)
- 3. FASTENER
- 4. CURVED CORRUGATED SHEET (R3 )
- 5. INTERNAL FLASHING
- 6. THERMAL INSULATION
- 7. PURLIN
- 8. SEALANT

The details given in this drawing may change project to project.