

# ASSAN PANEL

SANAYİ VE TİCARET A.Ş.

Contents of drawing:

INSULATED CURVED ROOF - SITE CONSTRUCTED

Date: 15.07.2008


Drawing no: 29

Drawn by:


Rev.

Scale: 1/10

File no: Y7

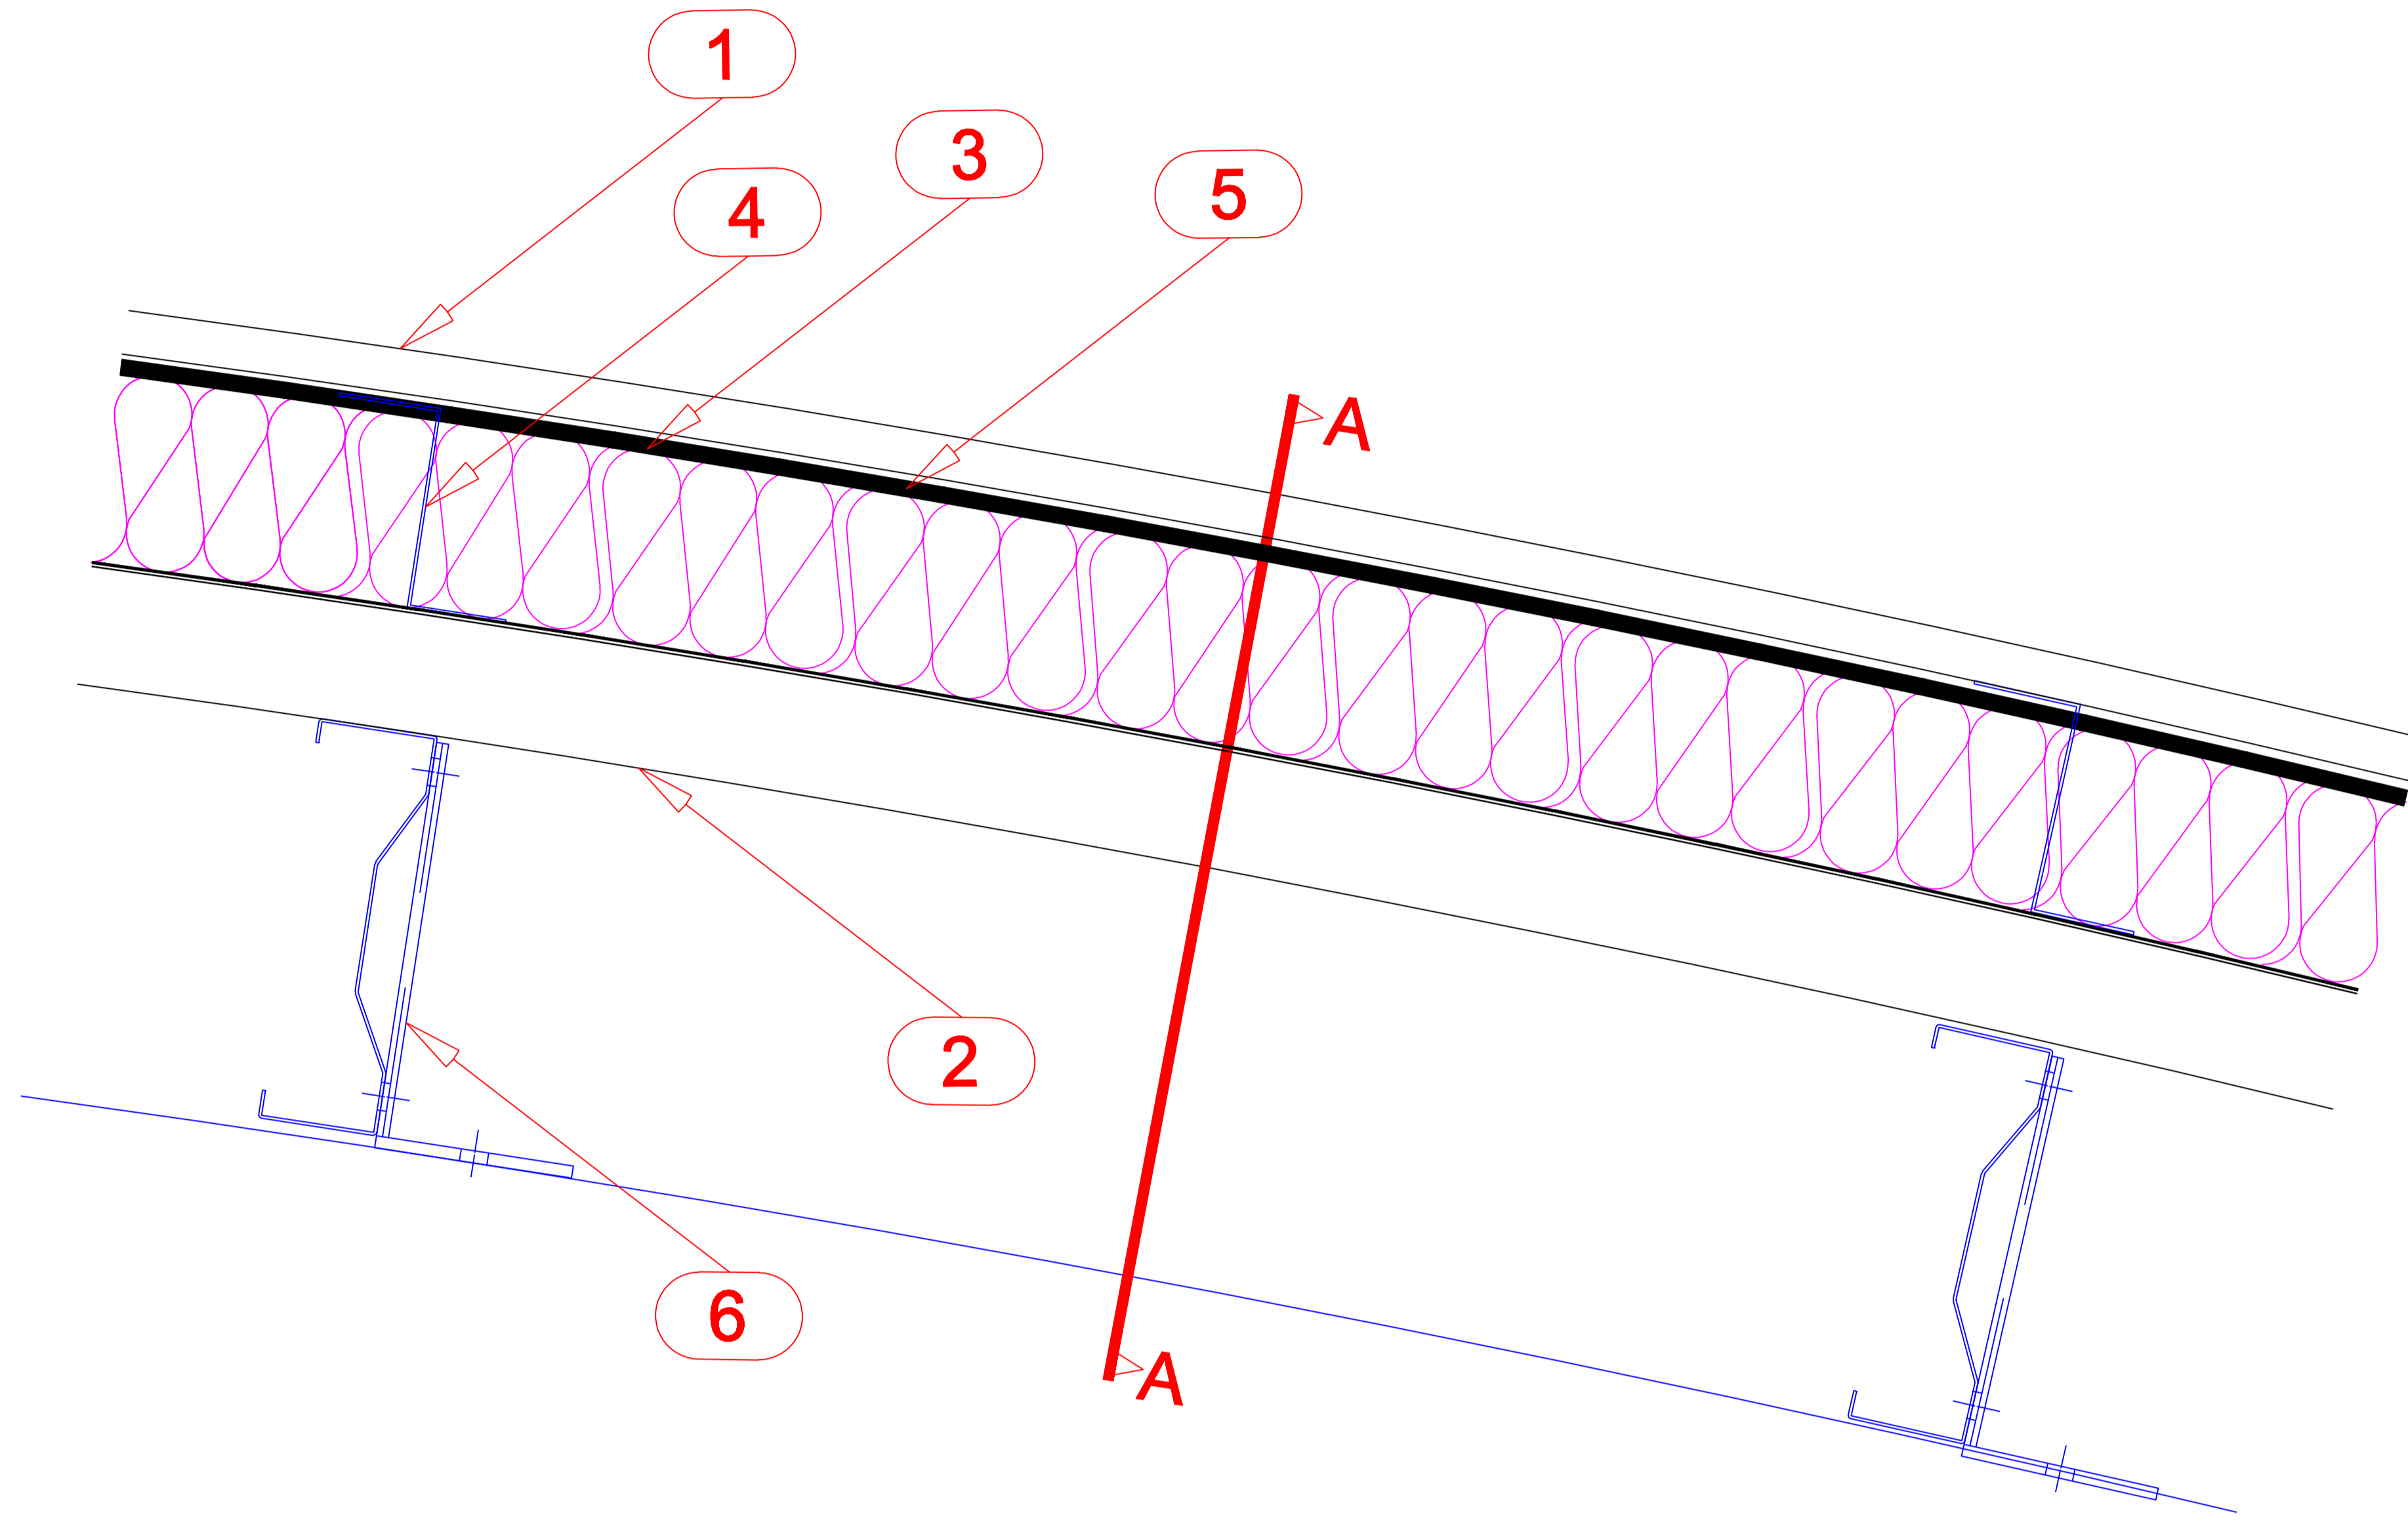

A-A KESİDİ

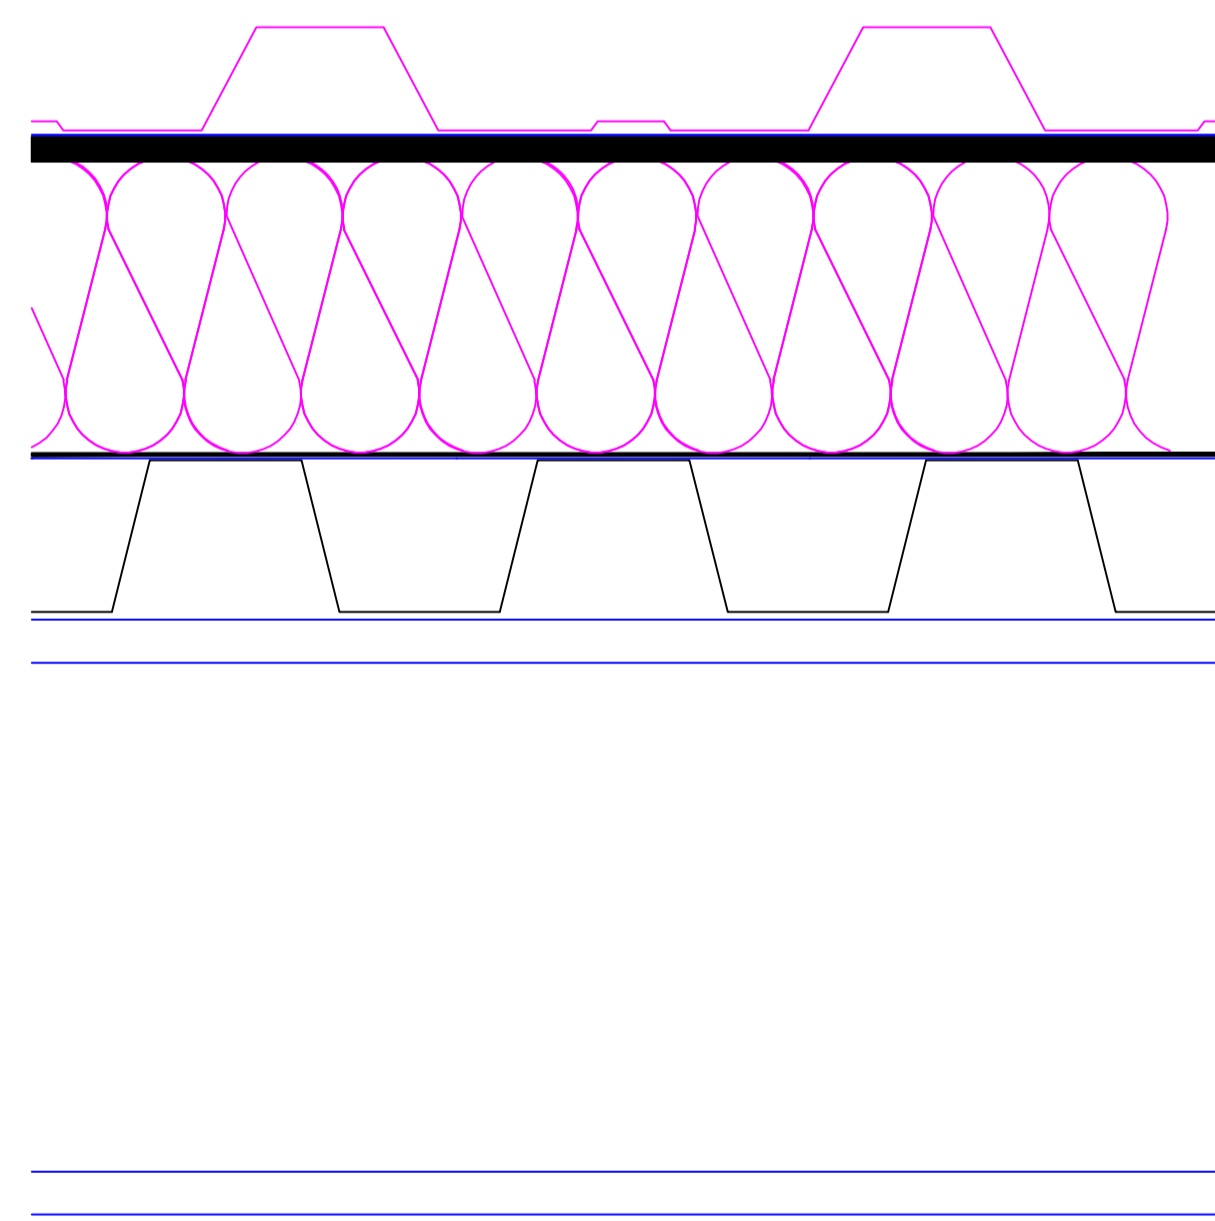

- 1. EXTERNAL CORRUGATED SHEET
- 2. INTERNAL CORRUGATED SHEET
- 3. THERMAL INSULATION
- 4. Z PROFILE
- 5. VAPOUR BARRIER
- 6. PURLIN

The details given in this drawing may change project to project.