

ASSAN PANEL

SANAYİ VE TİCARET A.Ş.

Contents of drawing:

PLINTH DETAIL

Date: 22.08.2008


Drawing no: 31

Drawn by:

Rev.

Scale: 1/5

File no: D2

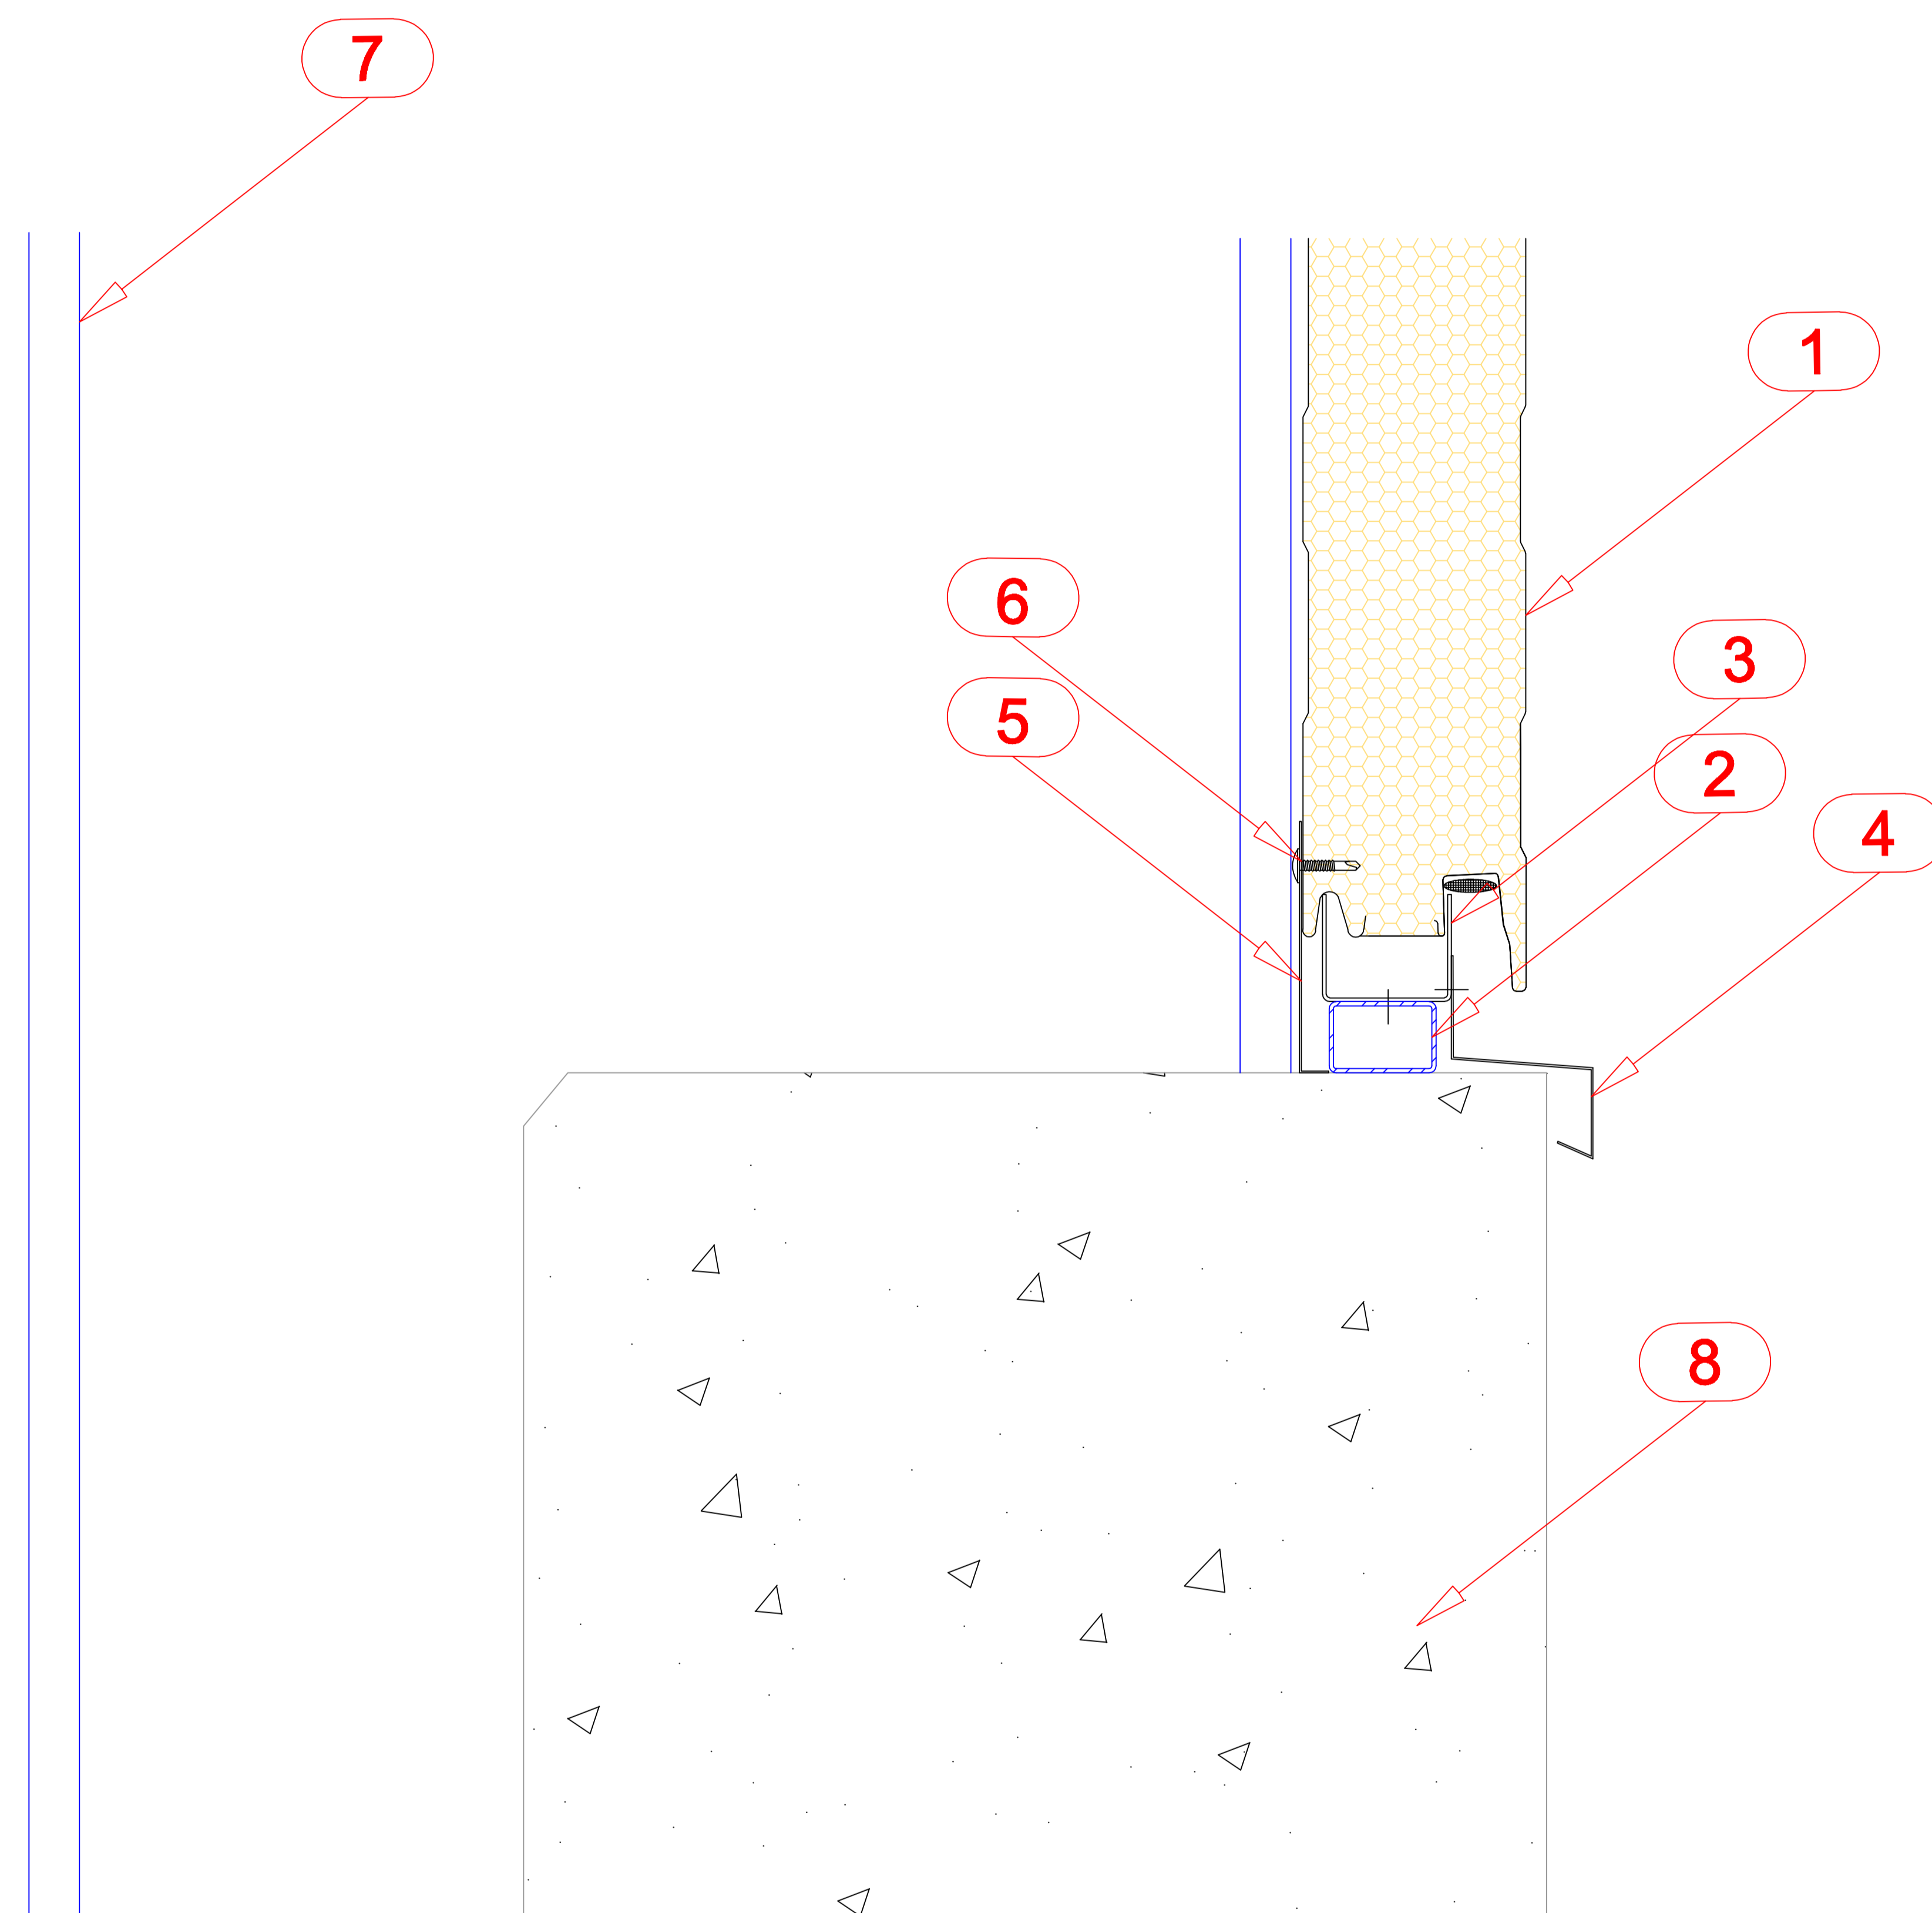

- 1. HORIZONTALLY LAID WALL PANEL (MASTER PANEL W)
- 2. SUPPORT PROFILE
- 3. U PROFILE
- 4. SILL FLASHING
- 5. INTERNAL FLASHING
- 6. FASTENER
- 7. COLUMN
- 8. CONCRETE

The details given in this drawing may change project to project.