

# ASSAN PANEL

SANAYİ VE TİCARET A.Ş.

Contents of drawing:

CROSS JOINT DETAIL - WALL PANEL

Date: 24.08.2008


Drawing no: 32

Drawn by:

Rev.

Scale: 1/5

File no:

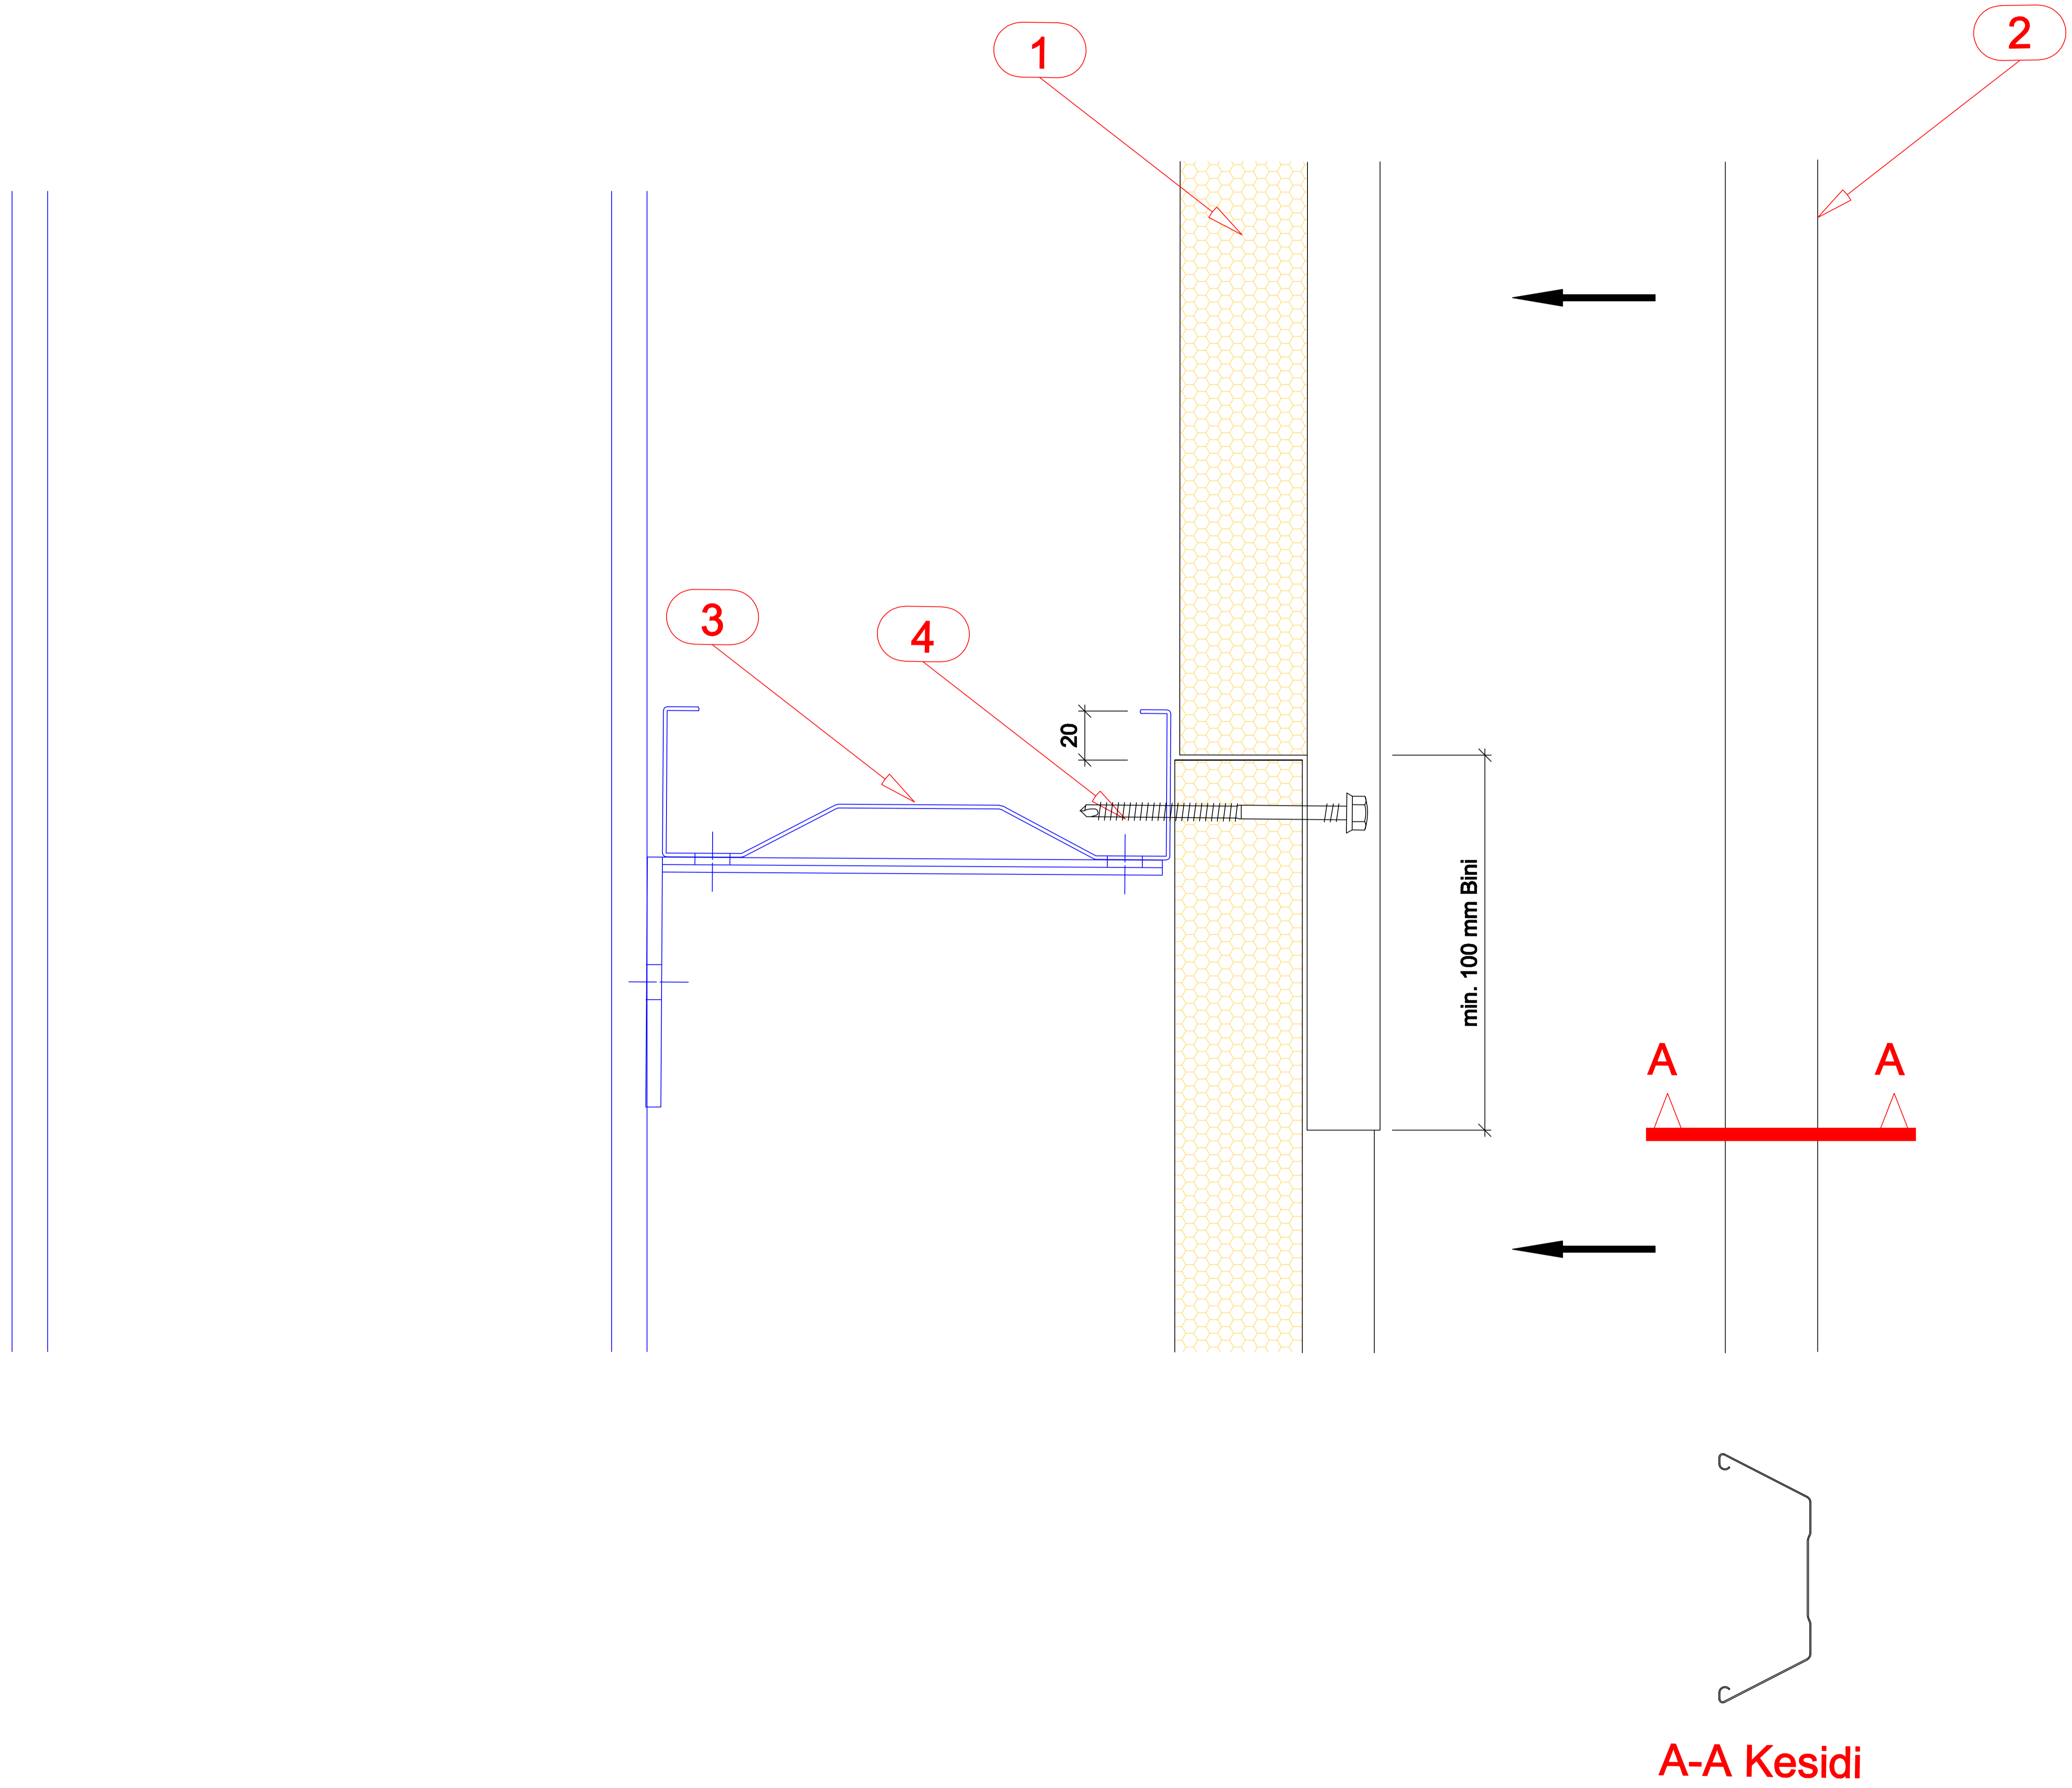

- 1. VERTICALLY LAID WALL PANEL (MASTER PANEL R2)
- 2. CAP PROFILE
- 3. PURLIN
- 4. FASTENER