

# ASSAN PANEL

SANAYİ VE TİCARET A.Ş.

Contents of drawing:

INDUSTRIAL DOOR - VERTICAL SECTION

Date: 29.08.2008


Drawing no: 39

Drawn by:

Rev.

Scale: 1/5

File no: D11

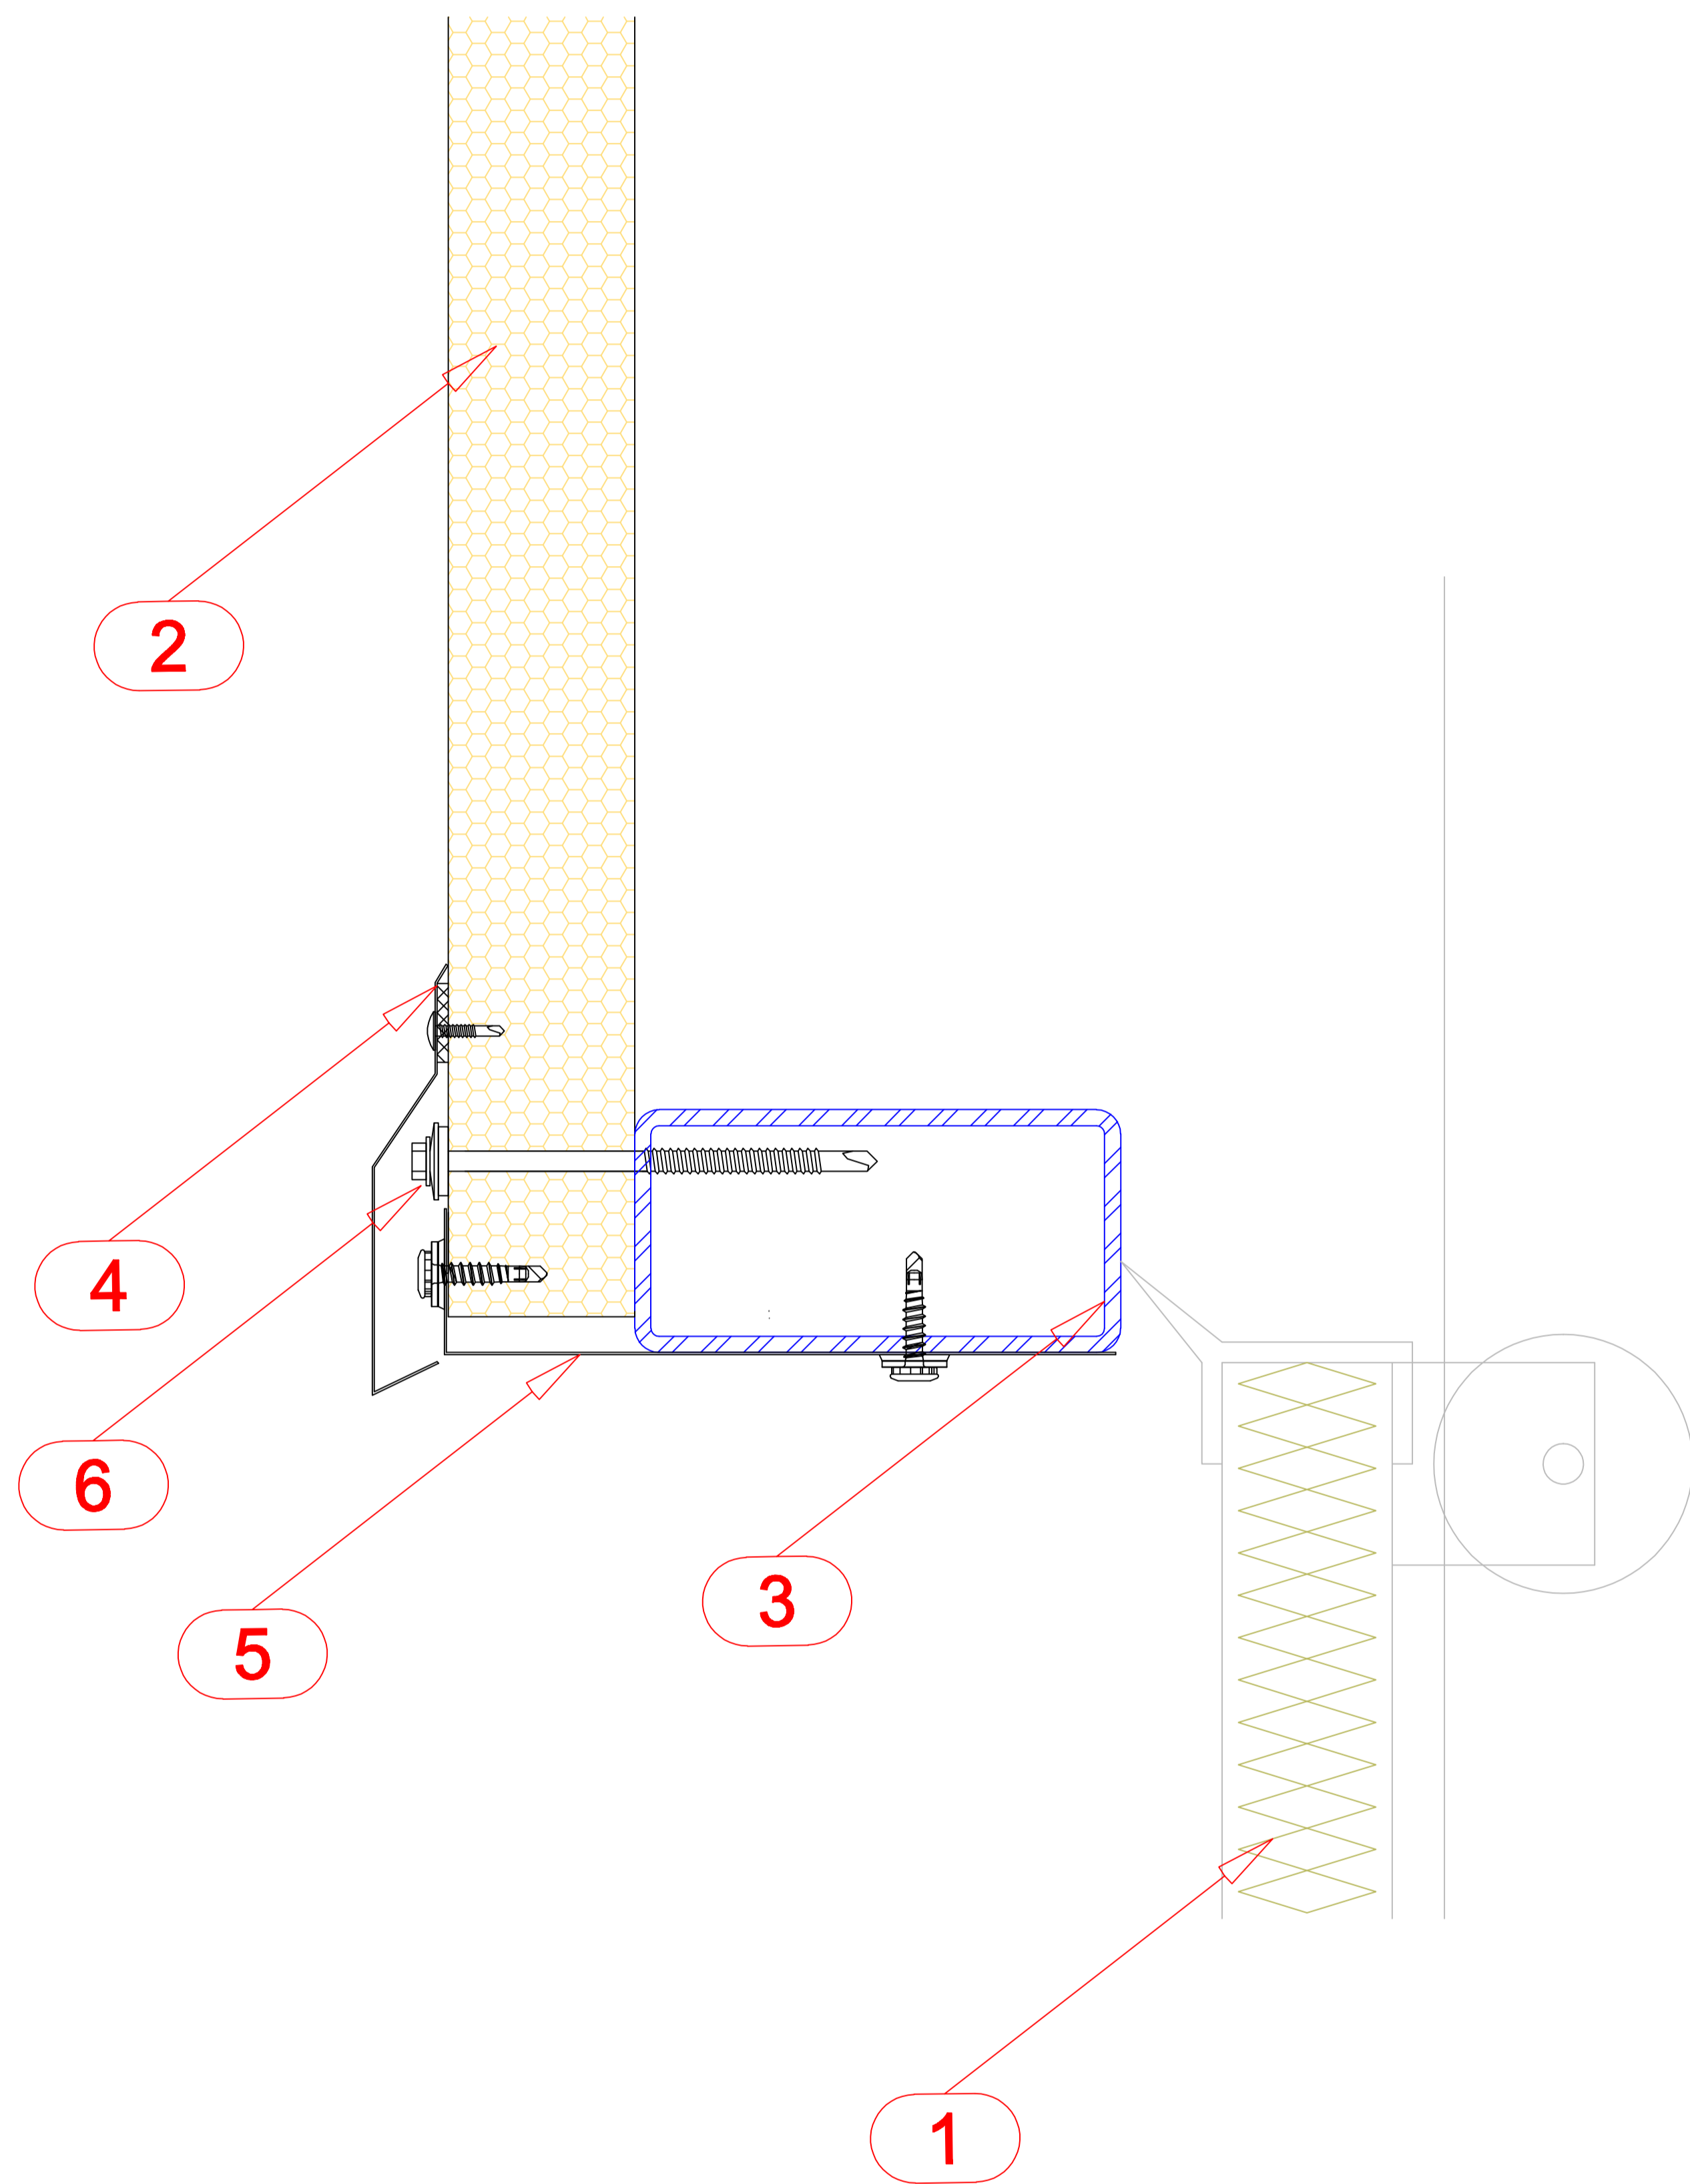

- 1. INDUSTRIAL DOOR
- 2. WALL PANEL (MASTER PANEL W)
- 3. PURLIN
- 4. SILL FLASHING
- 5. CORNER FLASHING
- 6. FASTENER

The details given in this drawing may change project to project.