

ASSAN PANEL

SANAYİ VE TİCARET A.Ş.

Contents of drawing:

SKYLIGHT - ROOF PANEL JOINT DETAILS

Date: 28.08.2008


Drawing no: 40

Drawn by:

Rev.

Scale: 1/10

File no:

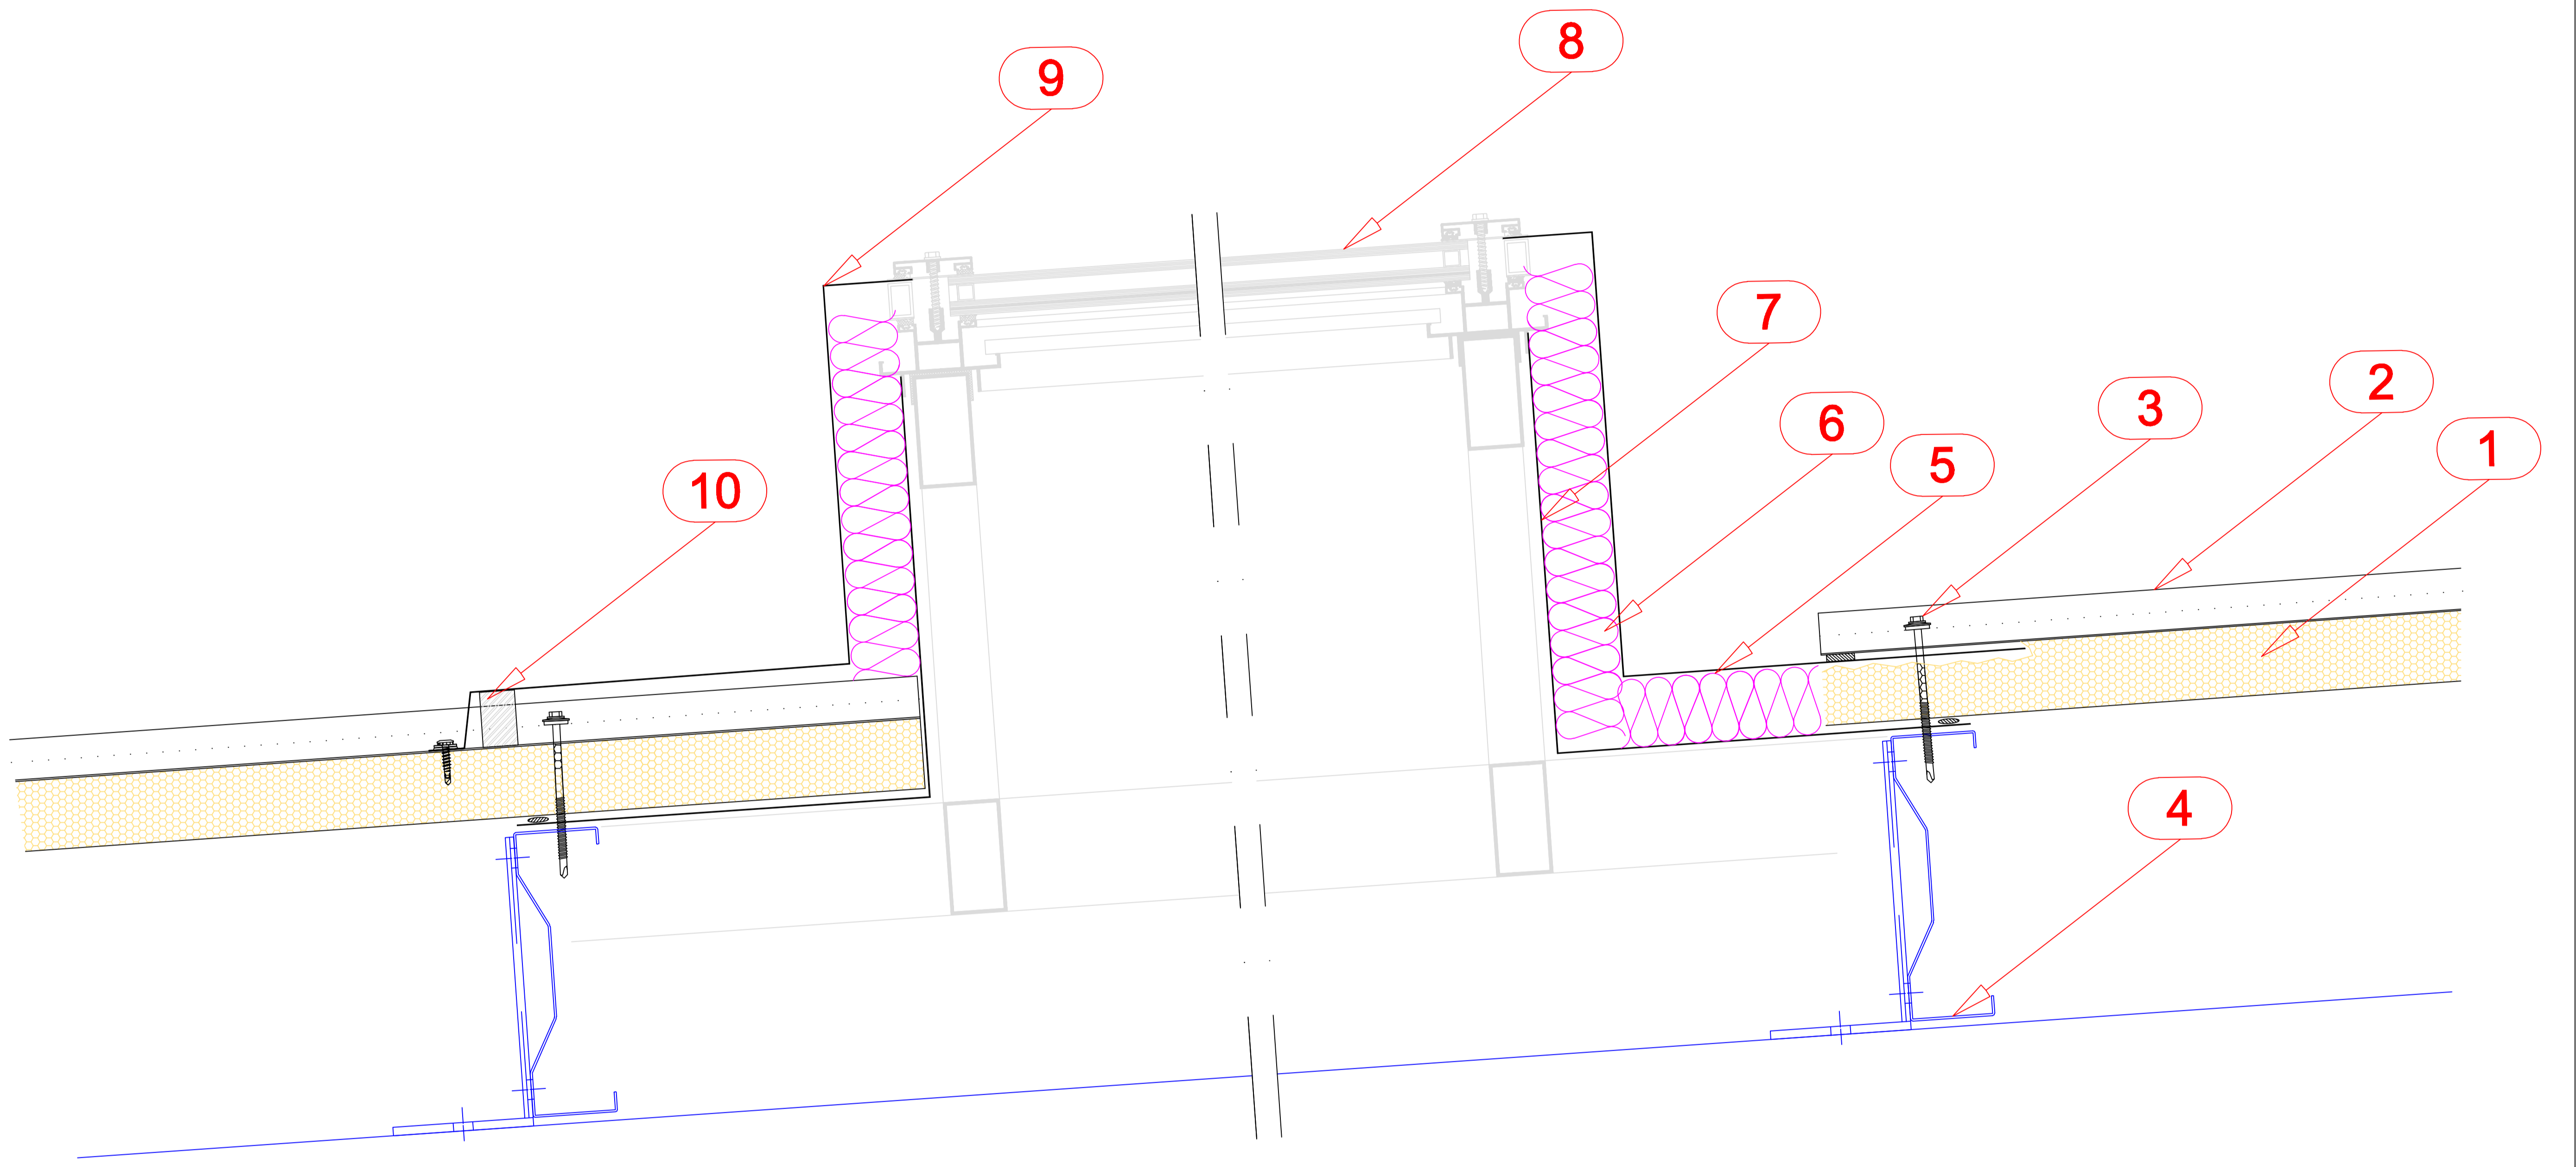

- 1. ROOF PANEL (MASTER PANEL R3)
- 2. CAP PROFILE
- 3. FASTENER
- 4. PURLIN
- 5. EXTERNAL FLASHING
- 6. THERMAL INSULATION
- 7. INTERNAL FLASHING
- 8. SKYLIGHT
- 9. EXTERNAL FLASHING
- 10. SEALANT

The details given in this drawing may change project to project.