

ASSAN PANEL

SANAYİ VE TİCARET A.Ş.

Contents of drawing:

GUTTER DETAIL

Date: 17.02.2009


Drawing no: 43

Drawn by:

Rev.

Scale: 1/10

File no:

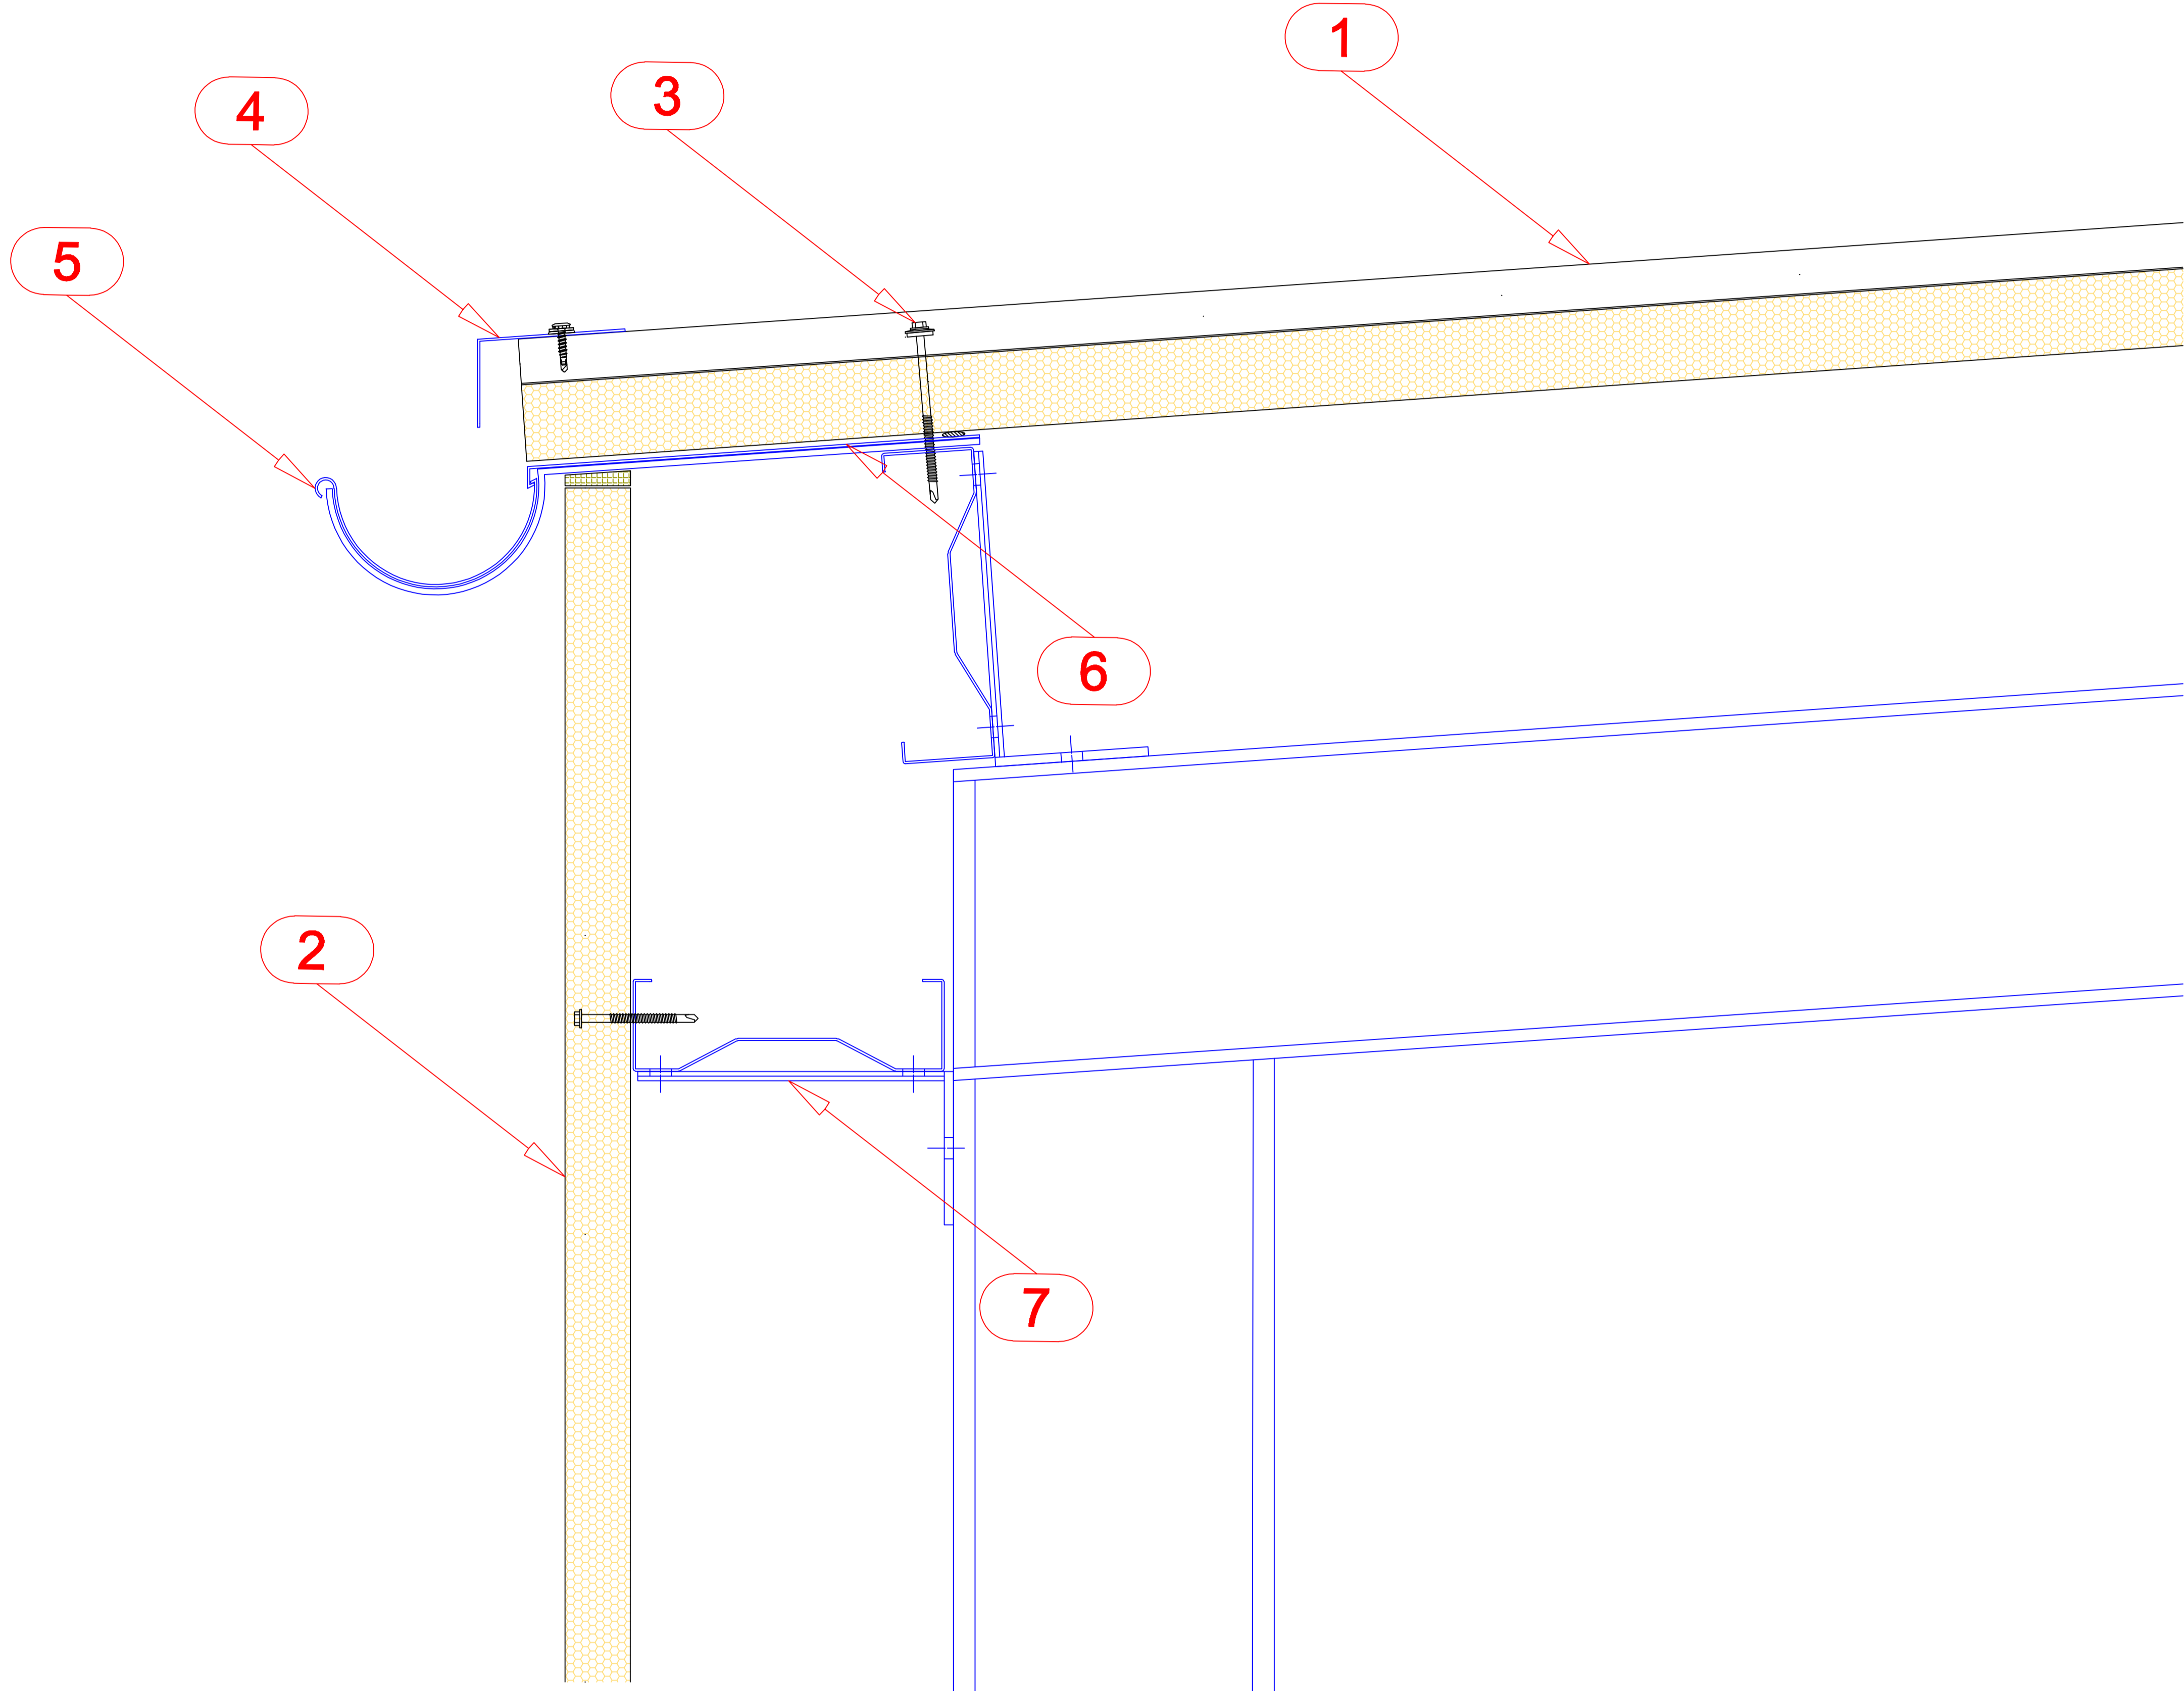

- 1. ROOF PANELİ (MASTER PANEL R3)
- 2. WALL PANEL (MASTER PANEL W)
- 3. FASTENER
- 4. SILL FLASHING
- 5. GUTTER
- 6. INTERNAL FLASHING
- 7. PURLIN

The details given in this drawing may change project to project.