

ASSAN PANEL

SANAYİ VE TİCARET A.Ş.

Contents of drawing:

COLD STORE CEILING - FLOOR DETAIL

Date: 23.02.2009


Drawing no: 46

Drawn by:

Rev.

Scale: 1/10

File no:

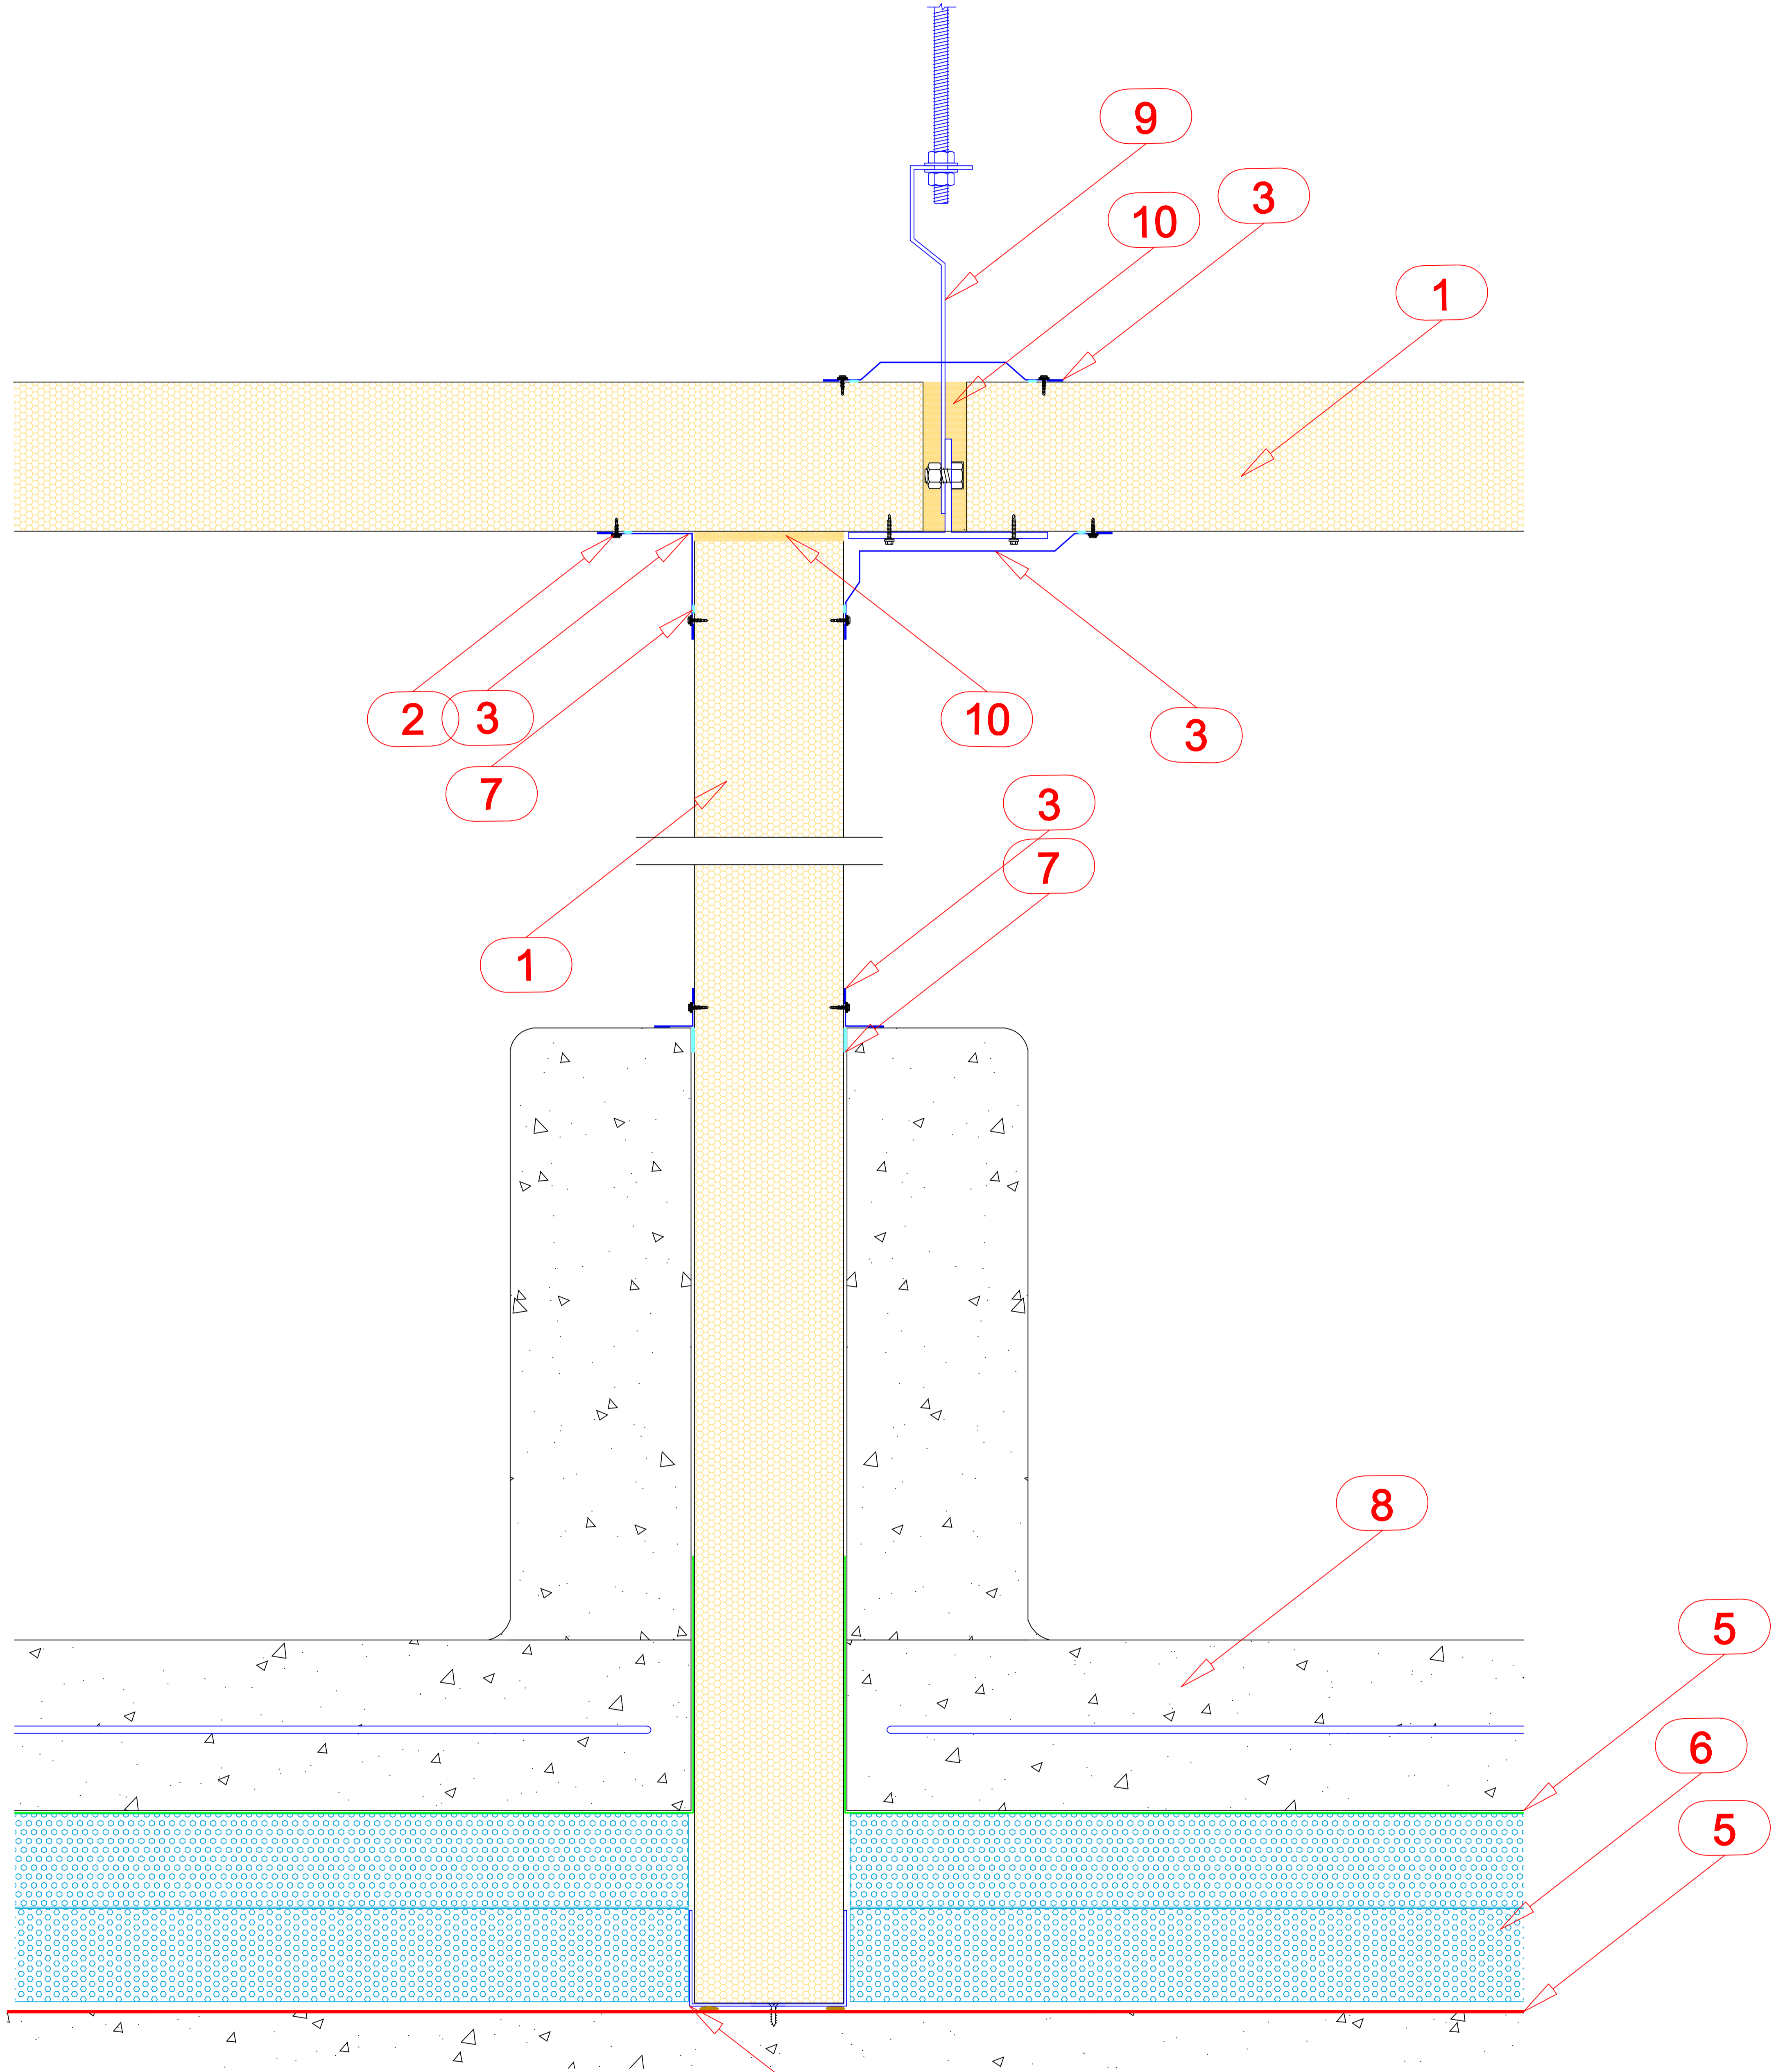

- 1. COLD STORE PANEL (MASTER PANEL CS)
- 2. FASTENER
- 3. FLASHING
- 4. U PROFILE
- 5. WATER INSULATION
- 6. THERMAL INSULATION
- 7. SILICONE

- 8. CONCRETE
- 9. HANG PROFILE
- 10. PU FOAM

The details given in this drawing may change project to project.