

# ASSAN PANEL

SANAYİ VE TİCARET A.Ş.

Contents of drawing:

COLD STORE PANEL - WALL PANEL JOINT DETAIL

Date: 23.02.2009


Drawing no: 47

Drawn by:


Rev.

Scale: 1/10

File no:

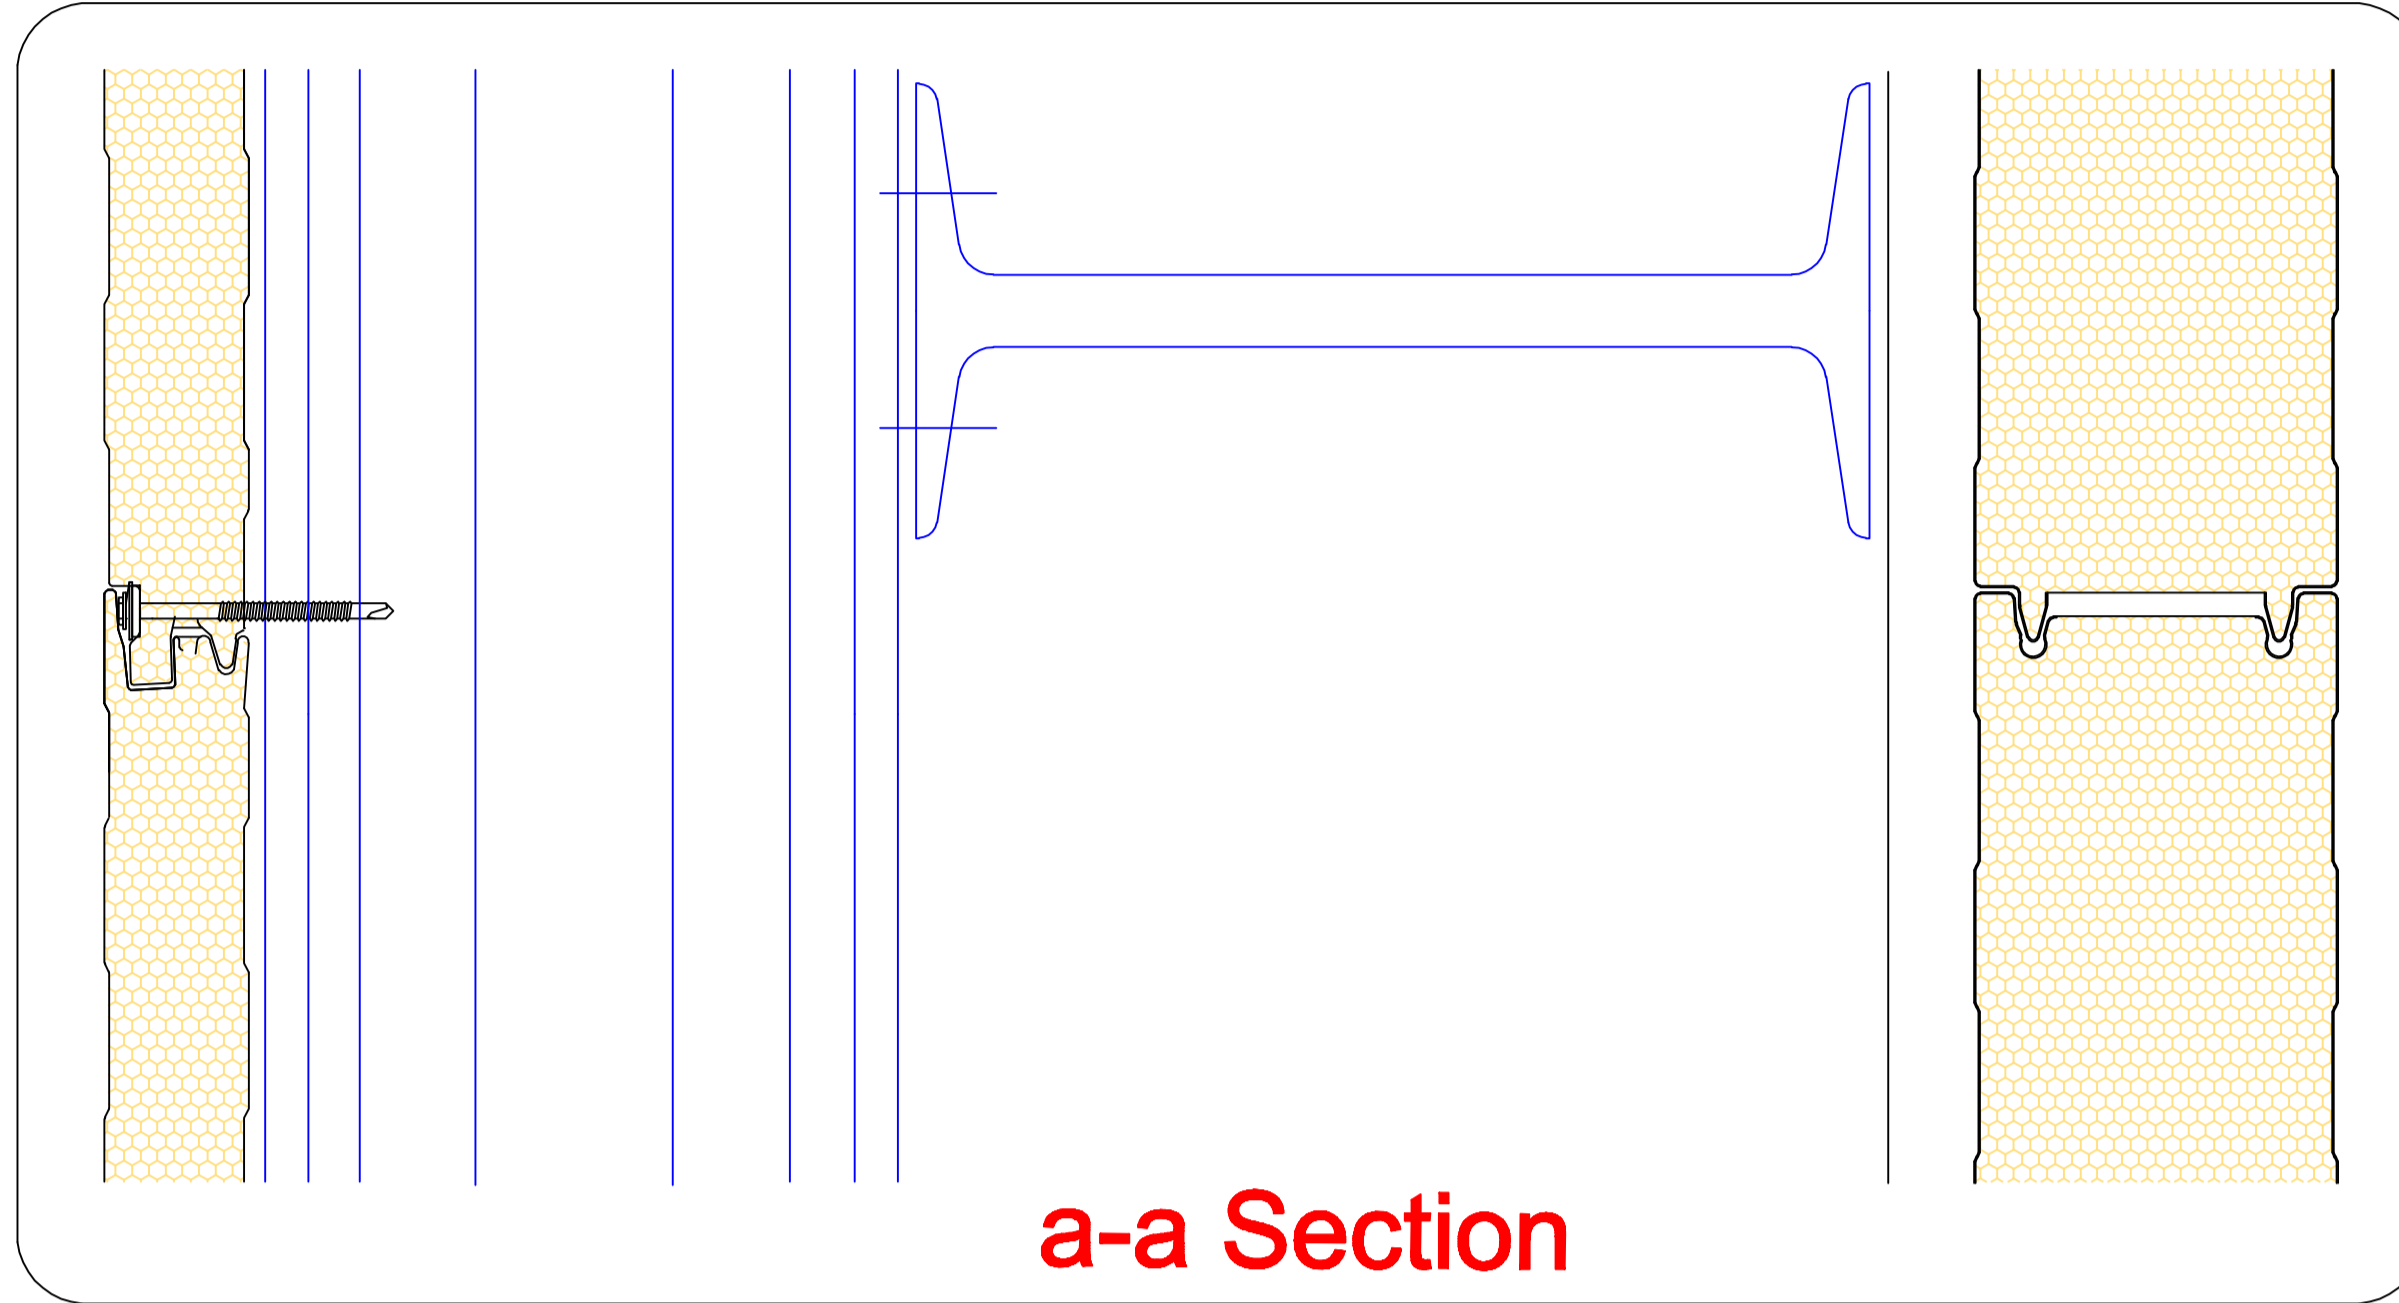

- 1. COLD STORE PANEL (MASTER PANEL CS)
- 2. WALL PANEL (MASTER PANEL W)
- 3. FASTENER
- 4. FLASHING
- 5. L PROFILE
- 6. WATER INSULATION
- 7. THERMAL INSULATION
- 8. SILICONE
- 9. CONCRETE FLOOR
- 10. PURLIN
- 11. SILL PROFILE

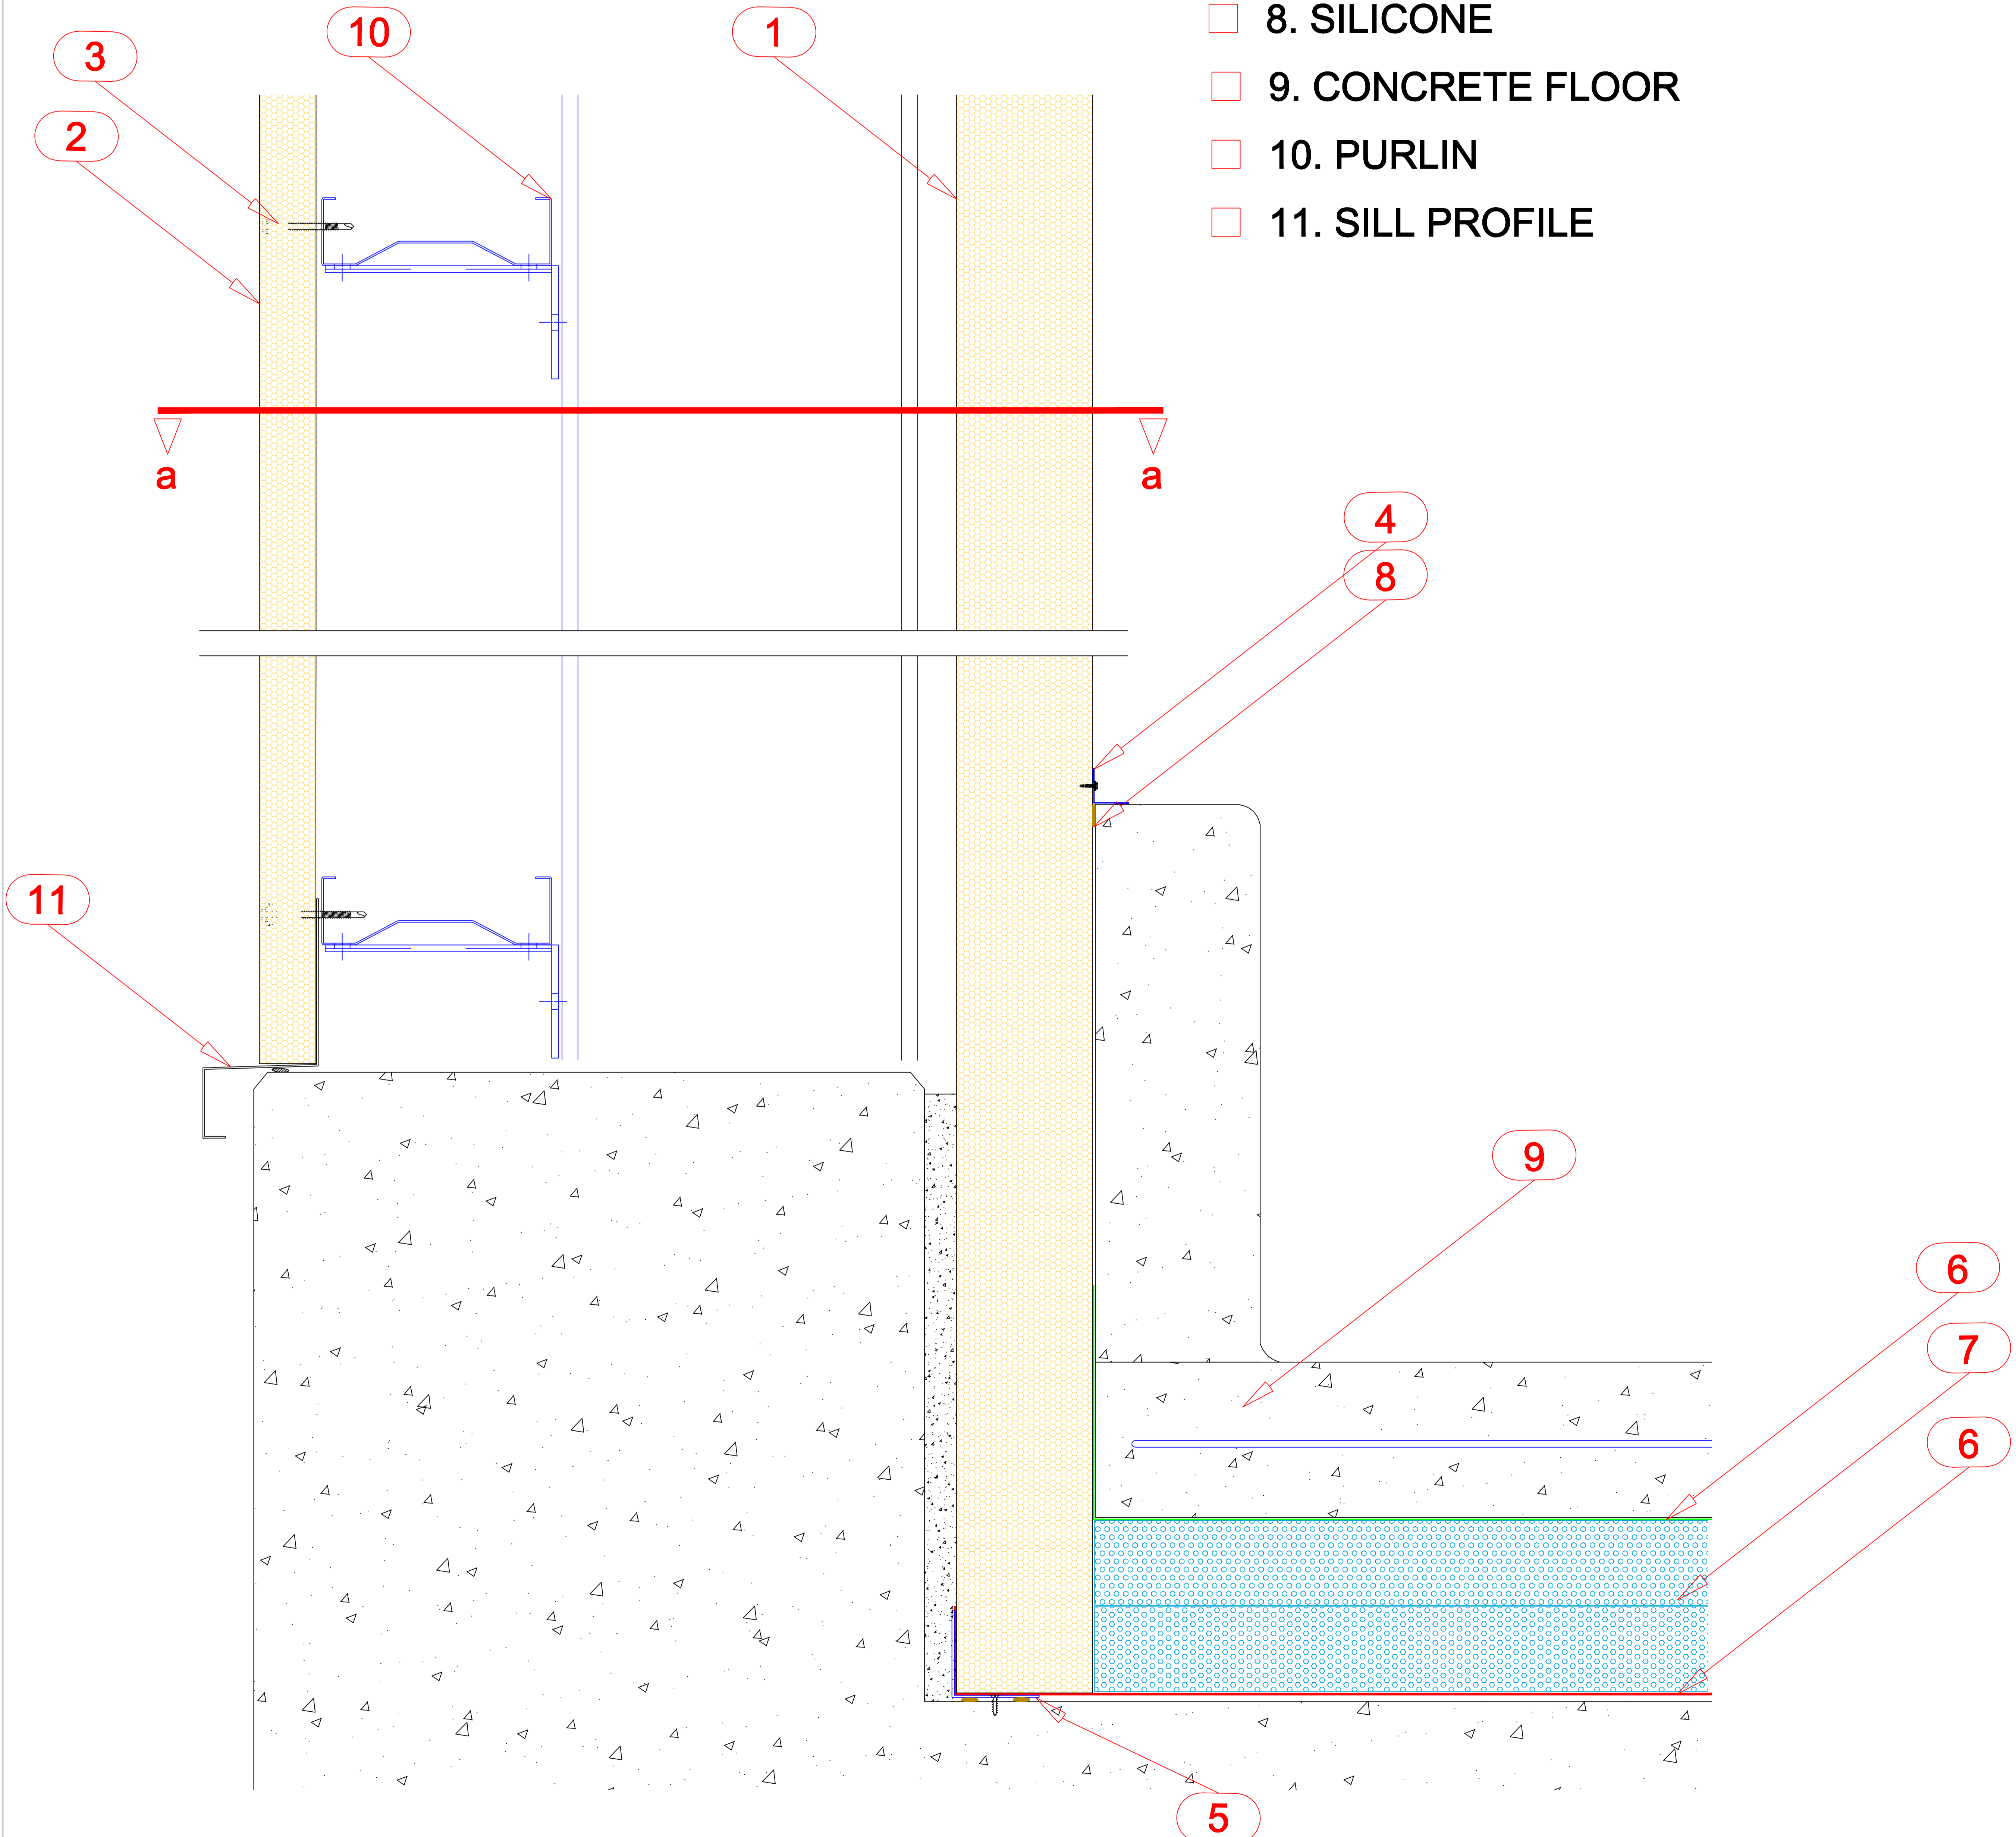

The details given in this drawing may change project to project.