

ASSAN PANEL

SANAYİ VE TİCARET A.Ş.

Contents of drawing:

END WALL DETAIL

Date: 24.04.2008


Drawing no: 5

Drawn by:

Rev.

Scale: 1/5

File no:

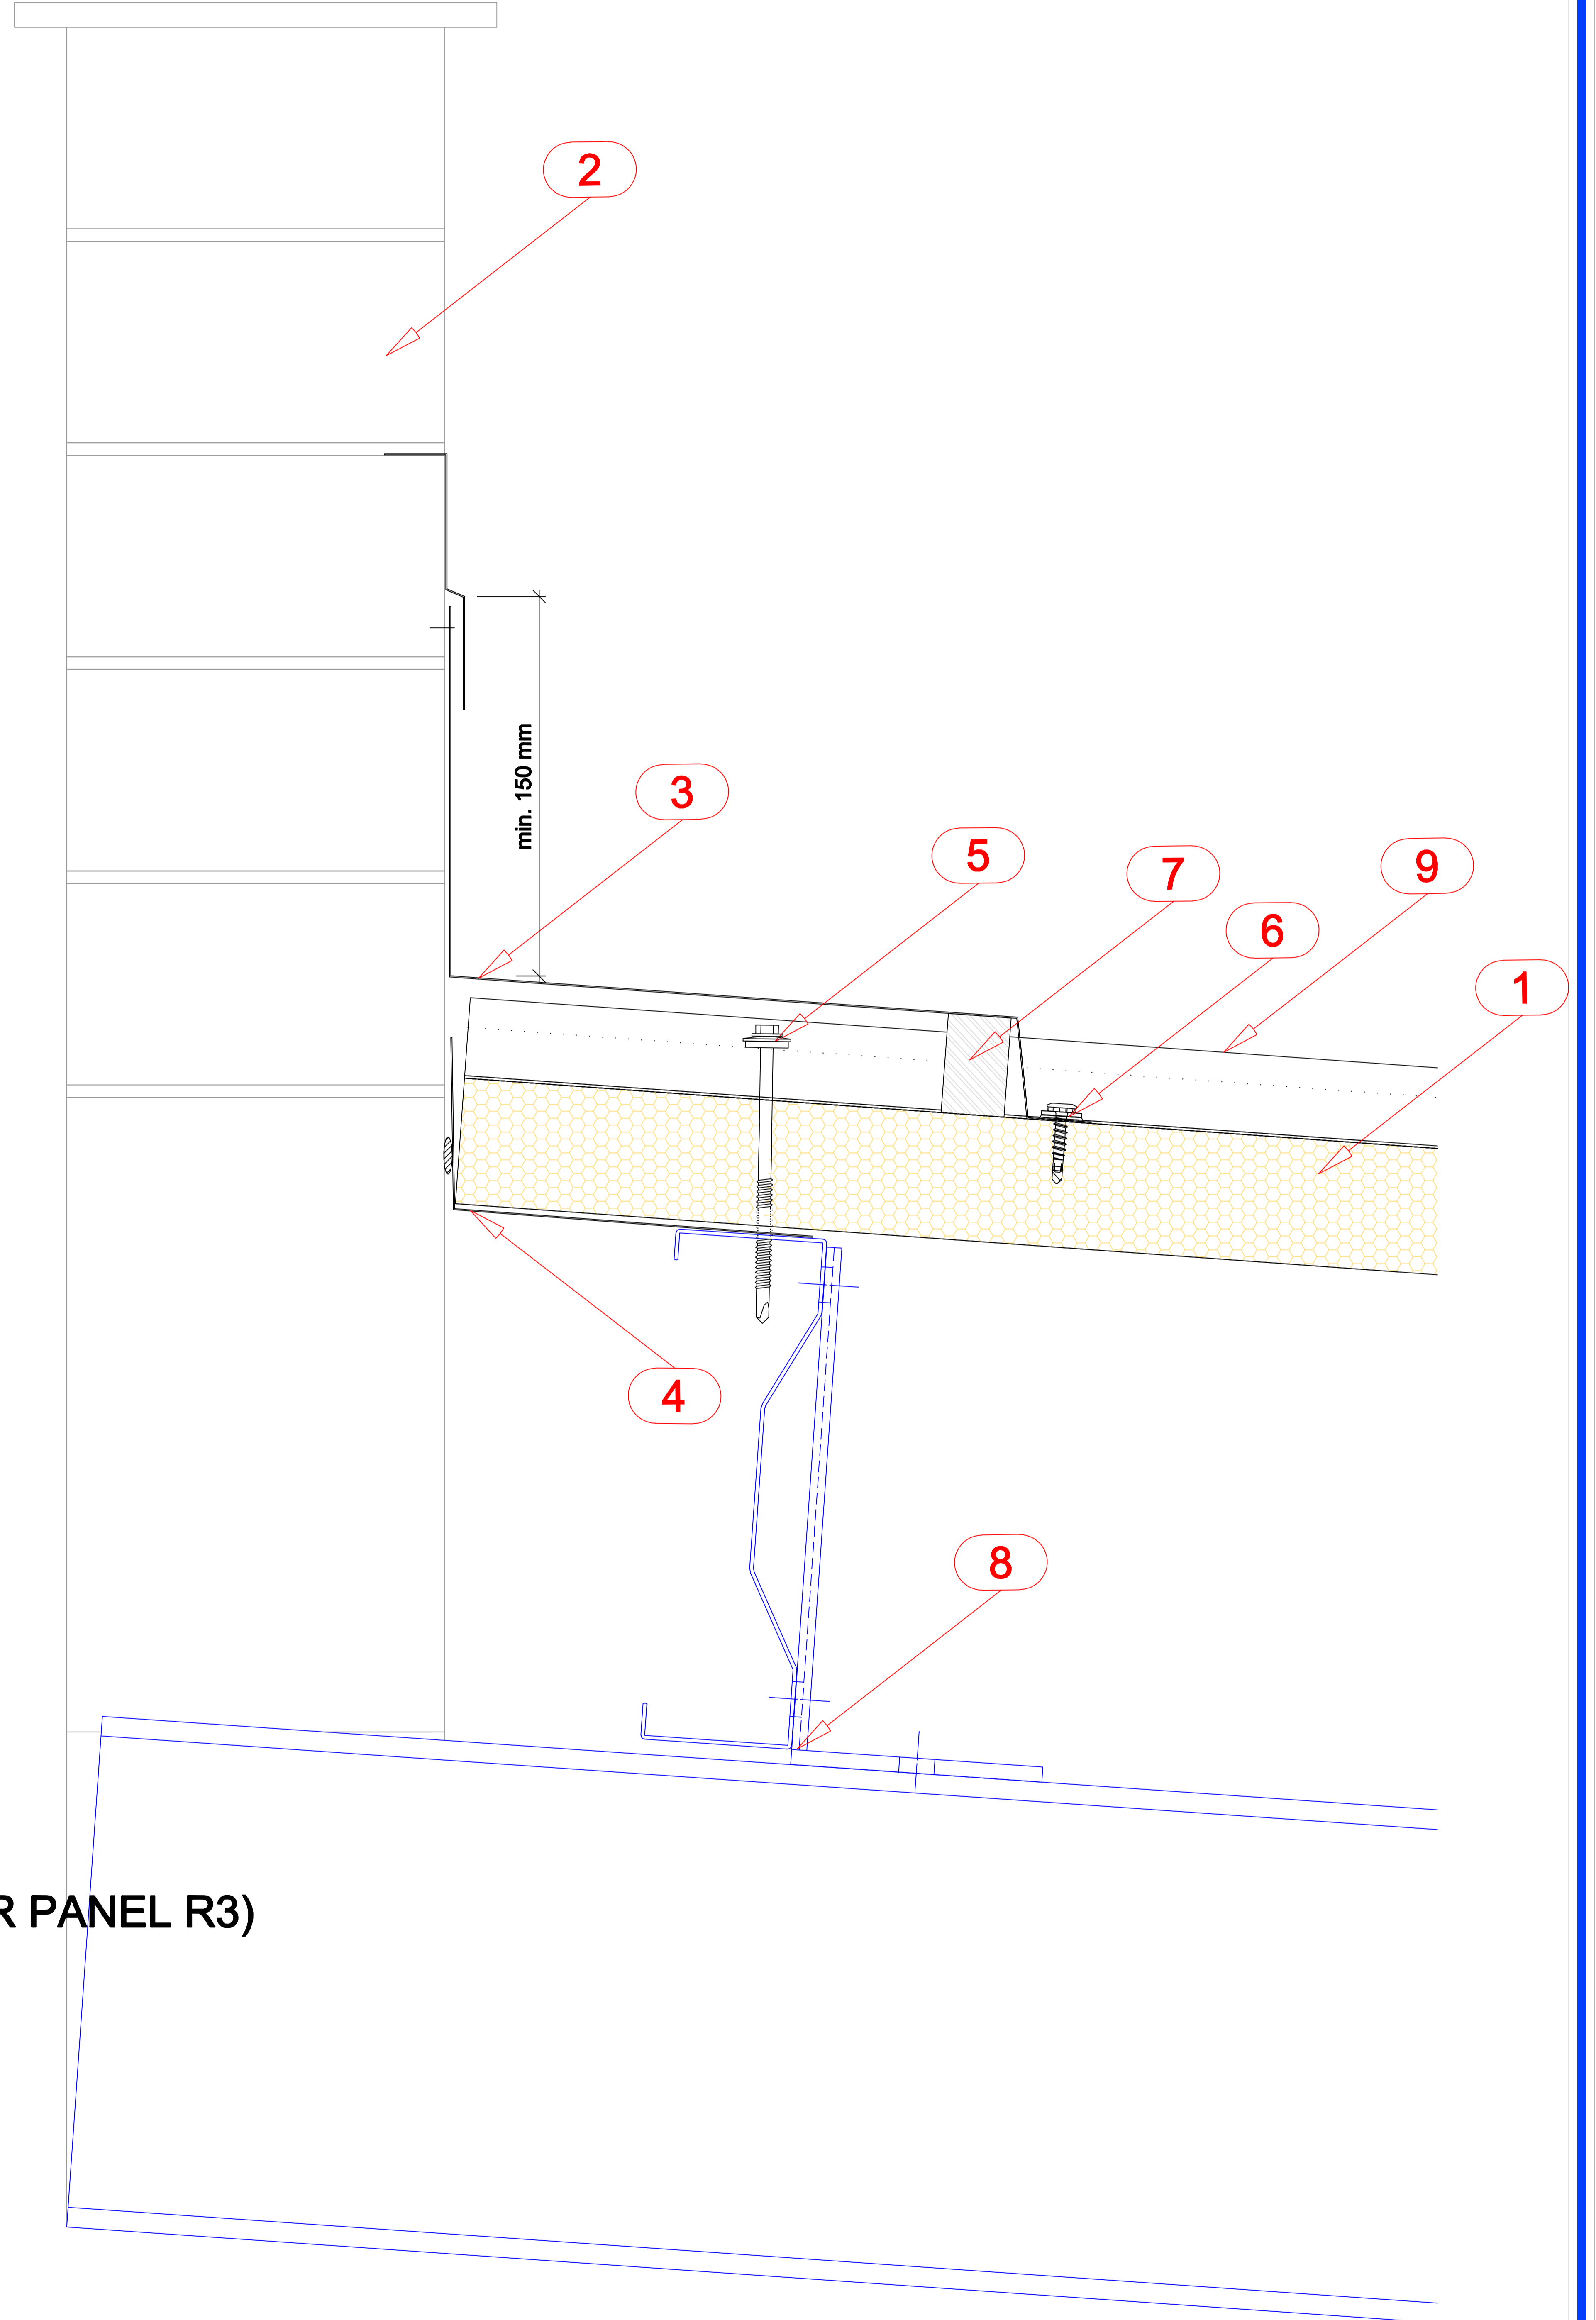

- 1. ROOF PANEL (MASTER PANEL R3)
- 2. WALL
- 3. EXTERNAL FLASHING
- 4. INTERNAL FLASHING
- 5. FASTENER
- 6. FASTENER
- 7. SEALANT
- 8. PURLIN
- 9. CAP PROFILE