

ASSAN PANEL

SANAYİ VE TİCARET A.Ş.

Contents of drawing:

CORRUGATED SHEET OVER WALL PANEL

Date: 10.03.2009


Drawing no: 51

Drawn by:


Rev.

Scale: 1/20

File no:

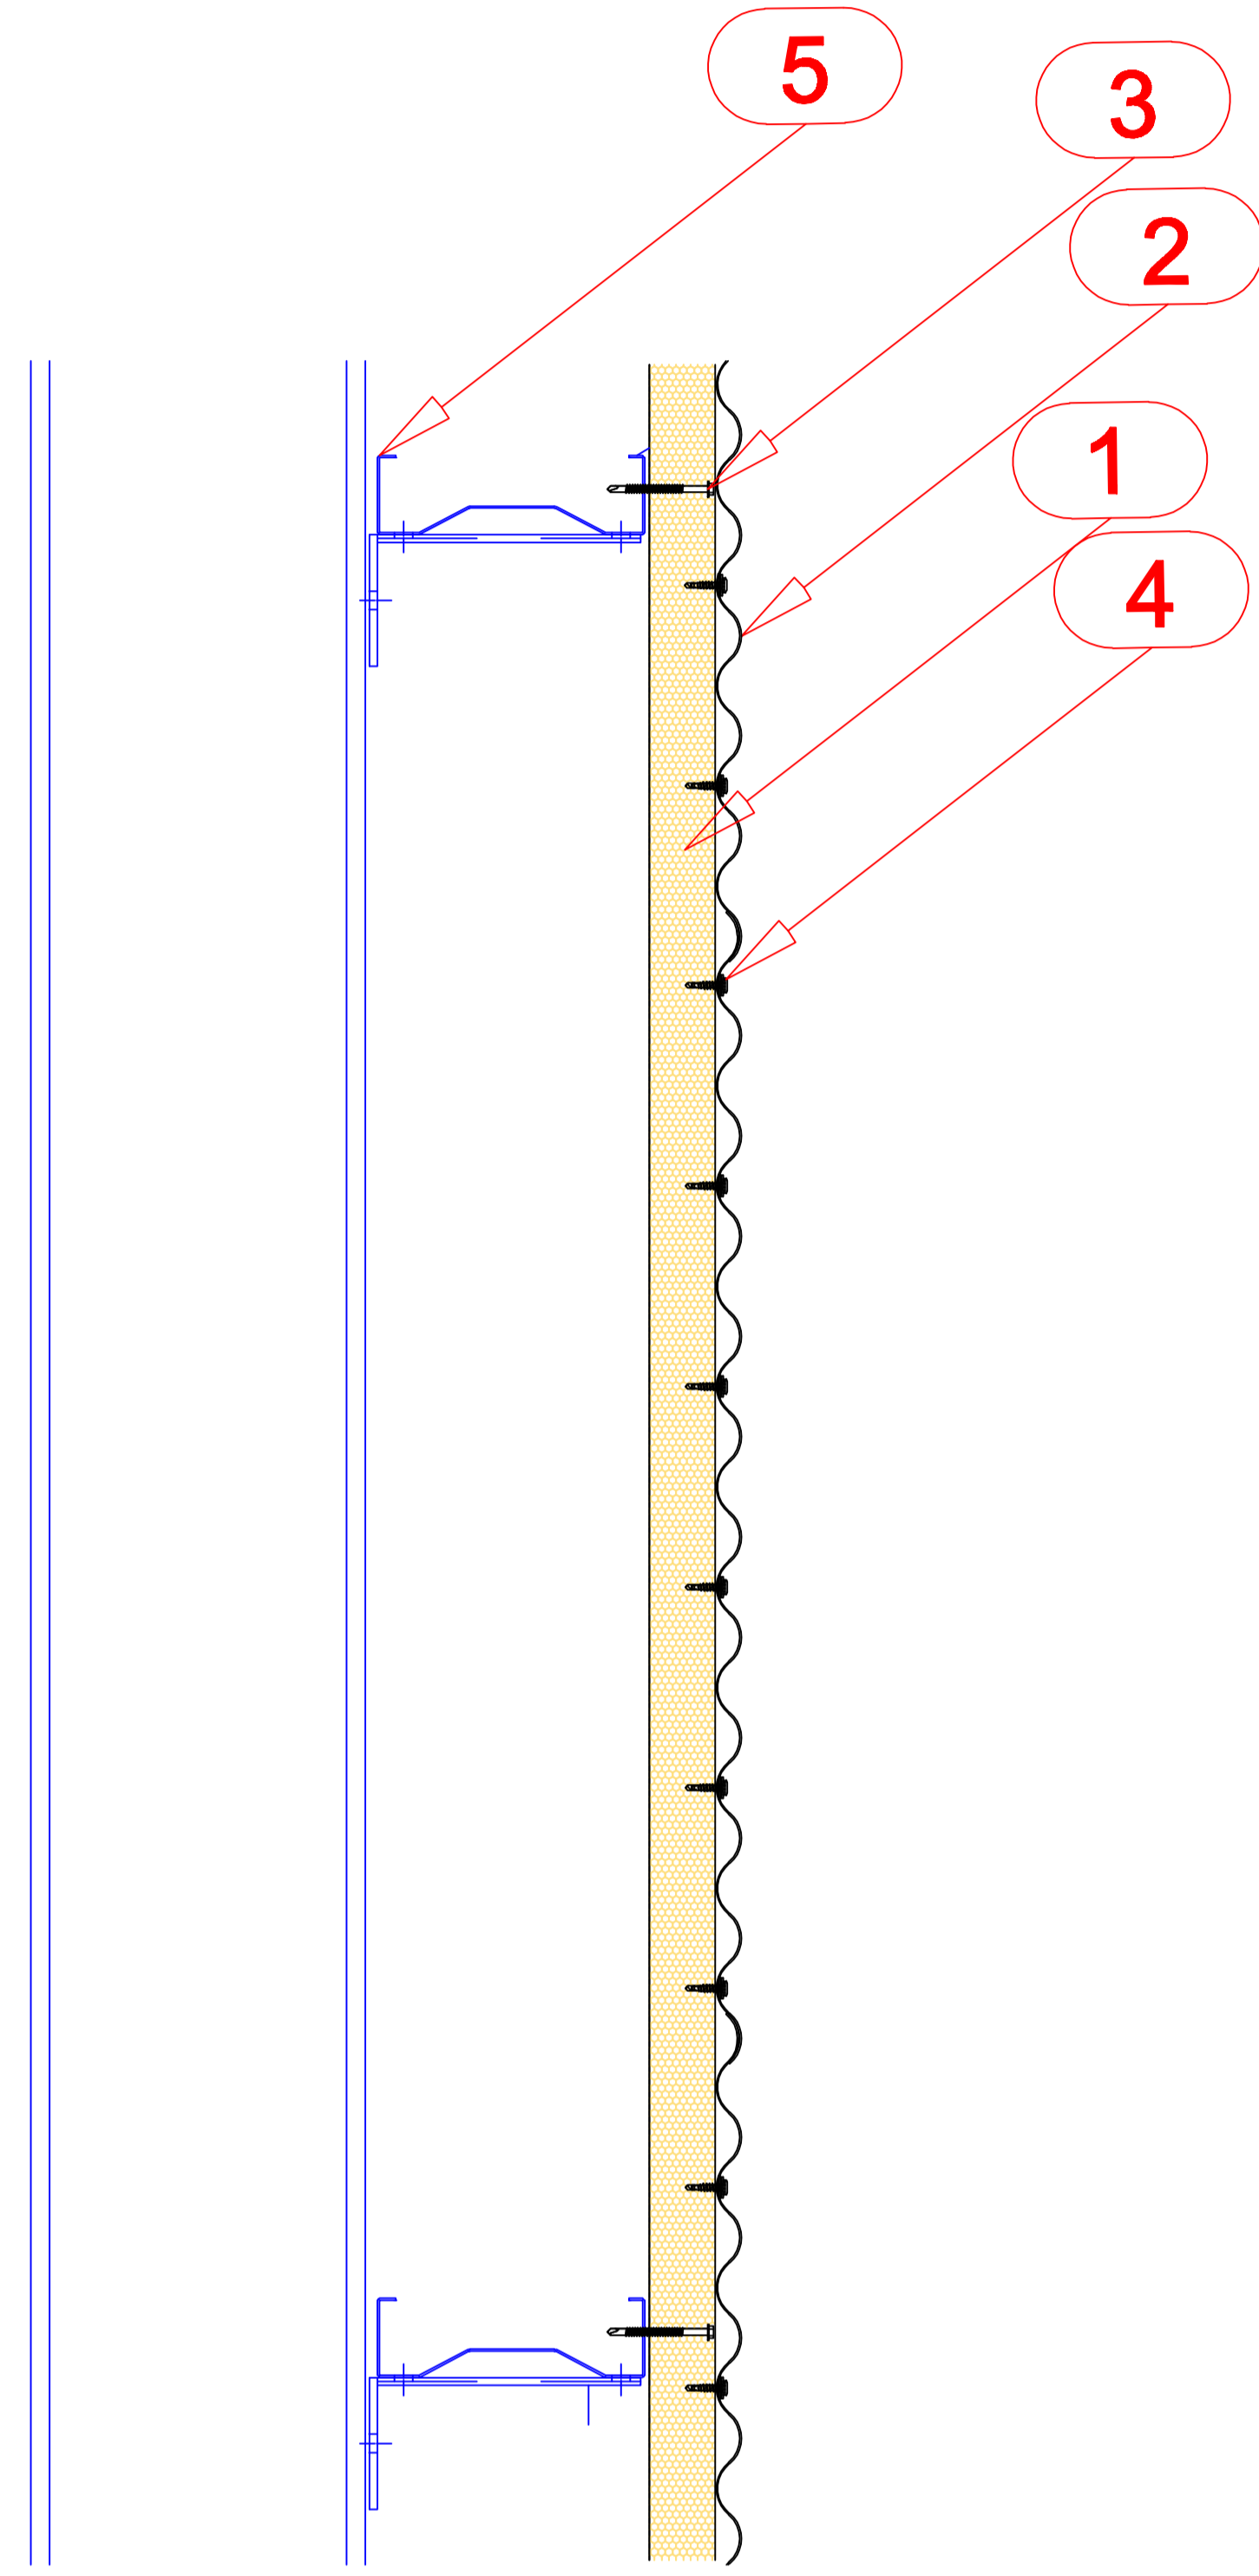

- 1. VERTICALLY LAID WALL PANEL (MASTER PANEL W)
- 2. CORRUGATED SHEET
- 3. FASTENER
- 4. FASTENER
- 5. PURLIN

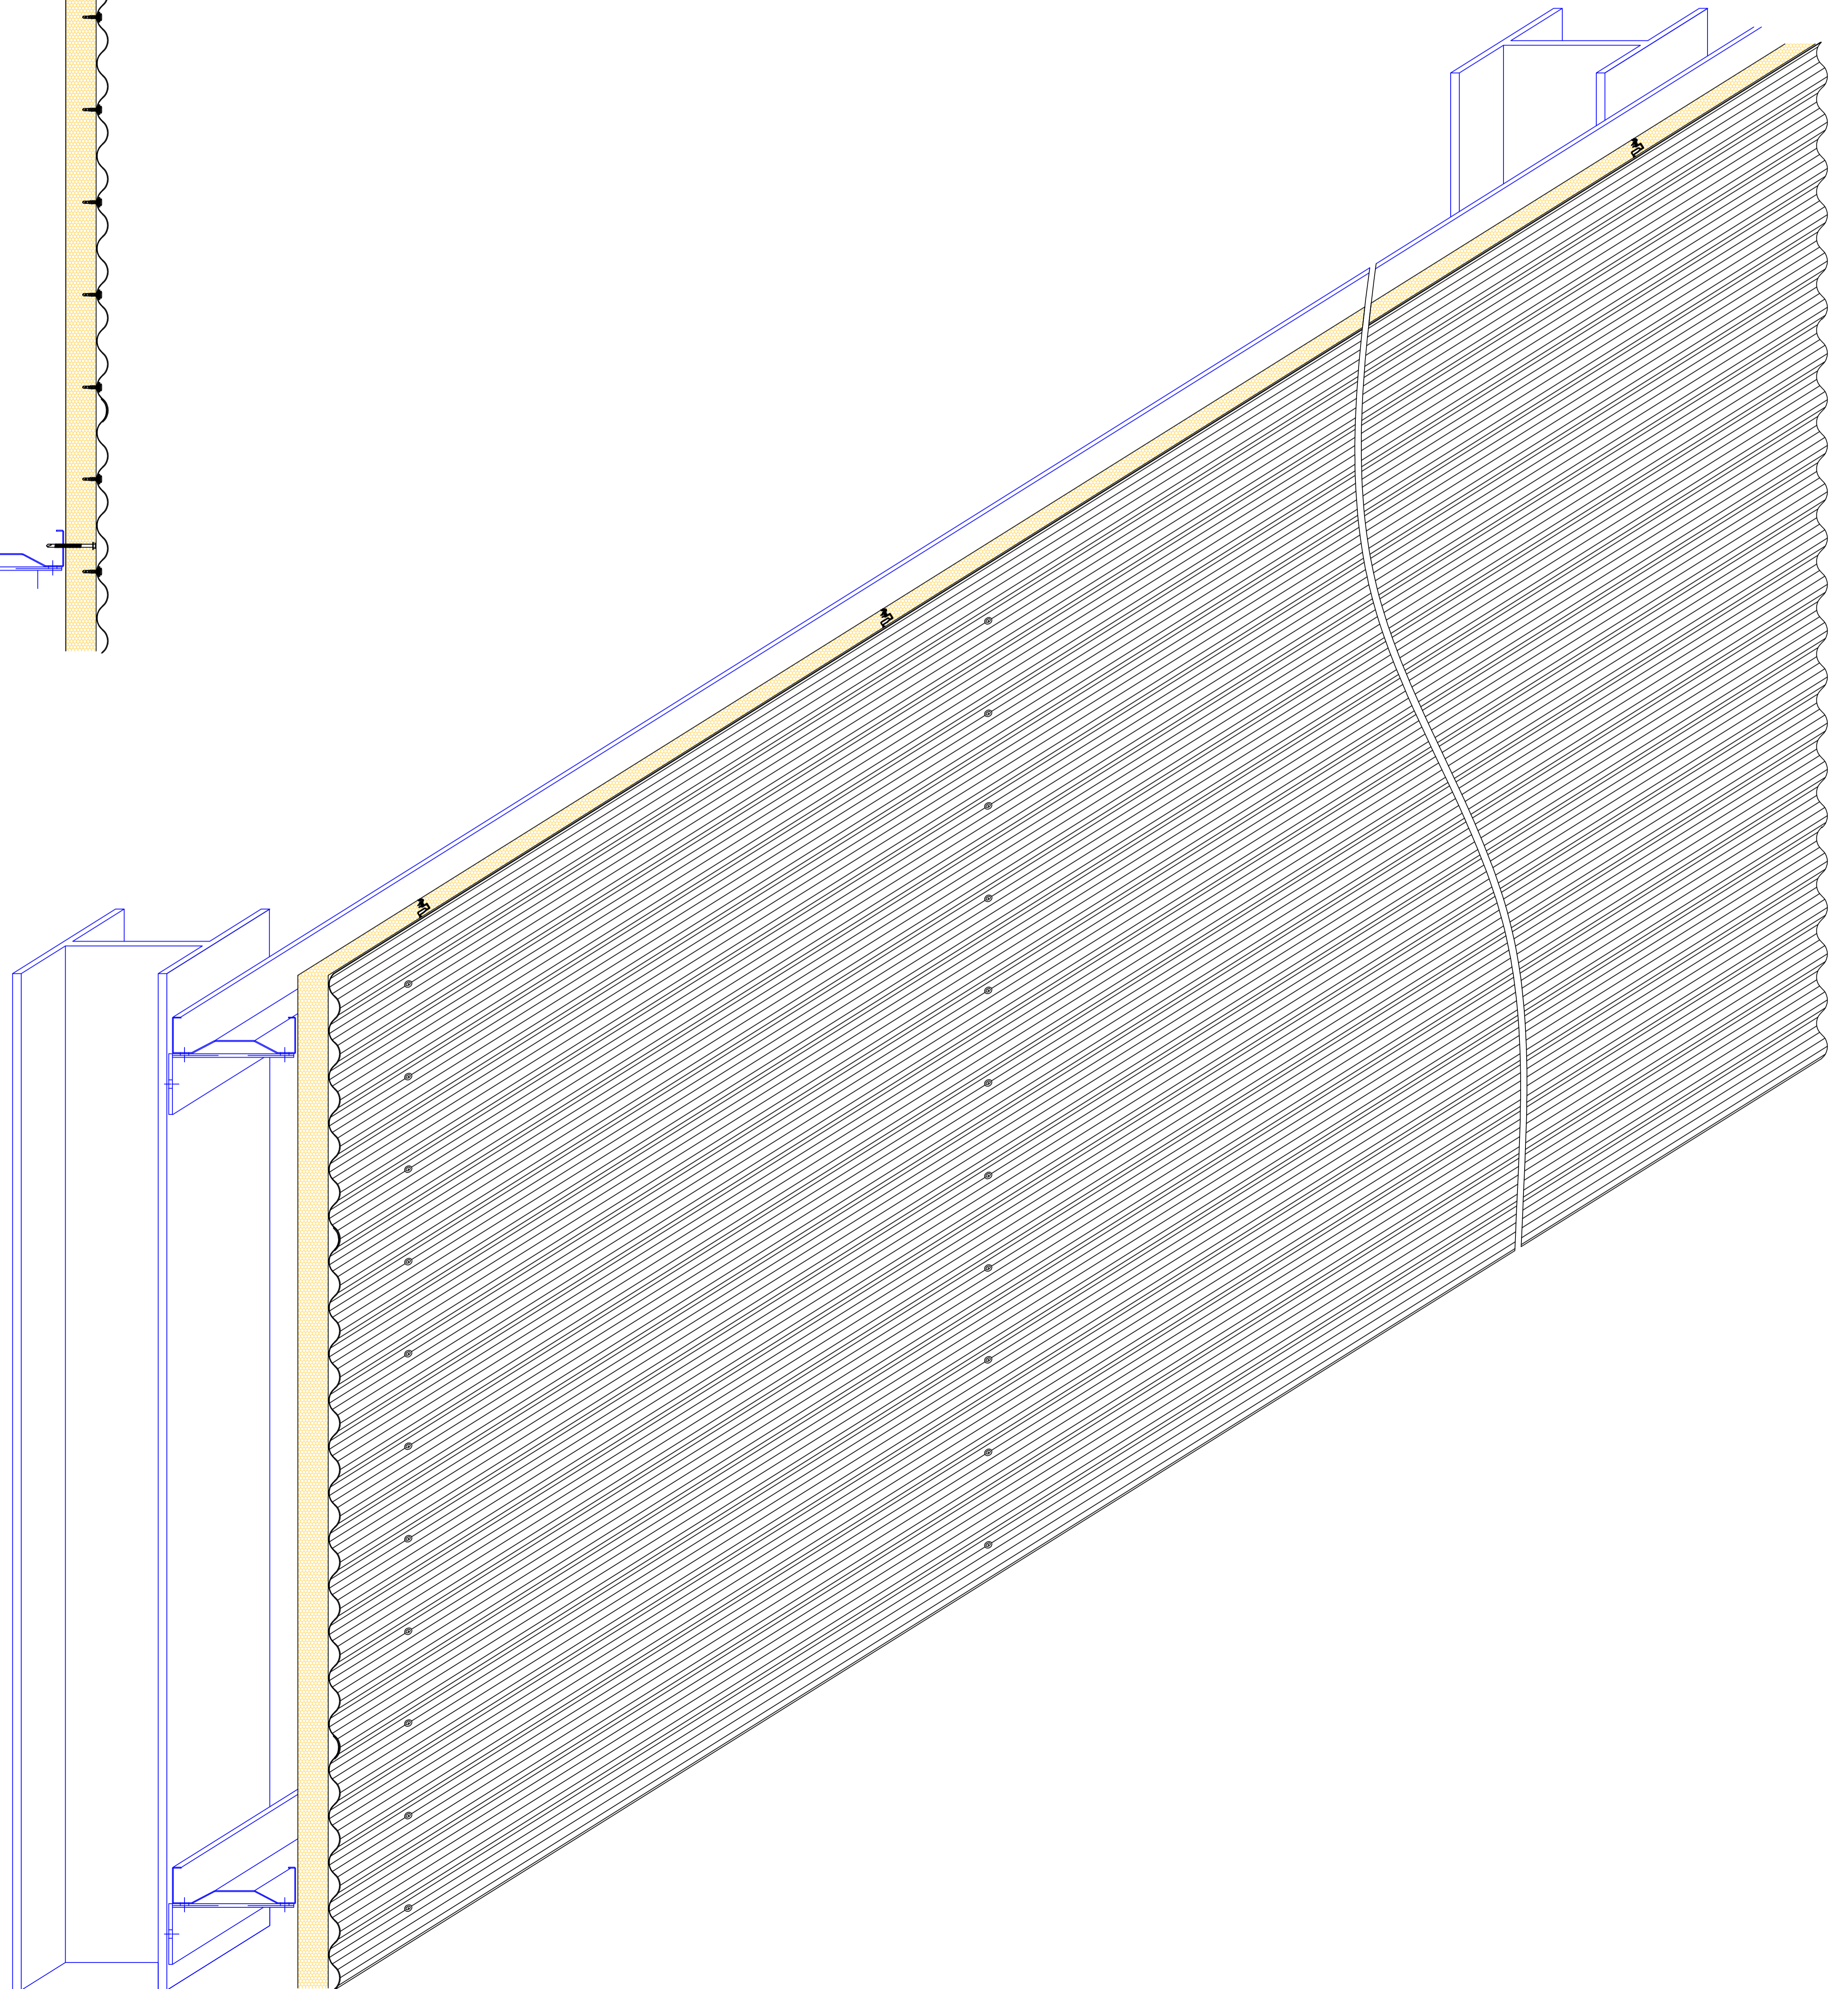

The details given in this drawing may change project to project.