

# ASSAN PANEL

SANAYİ VE TİCARET A.Ş.

Contents of drawing:

## END WALL DETAIL

Date: 24.04.2008


Drawing no: 6

Drawn by:

Rev.

Scale: 1/5

File no:

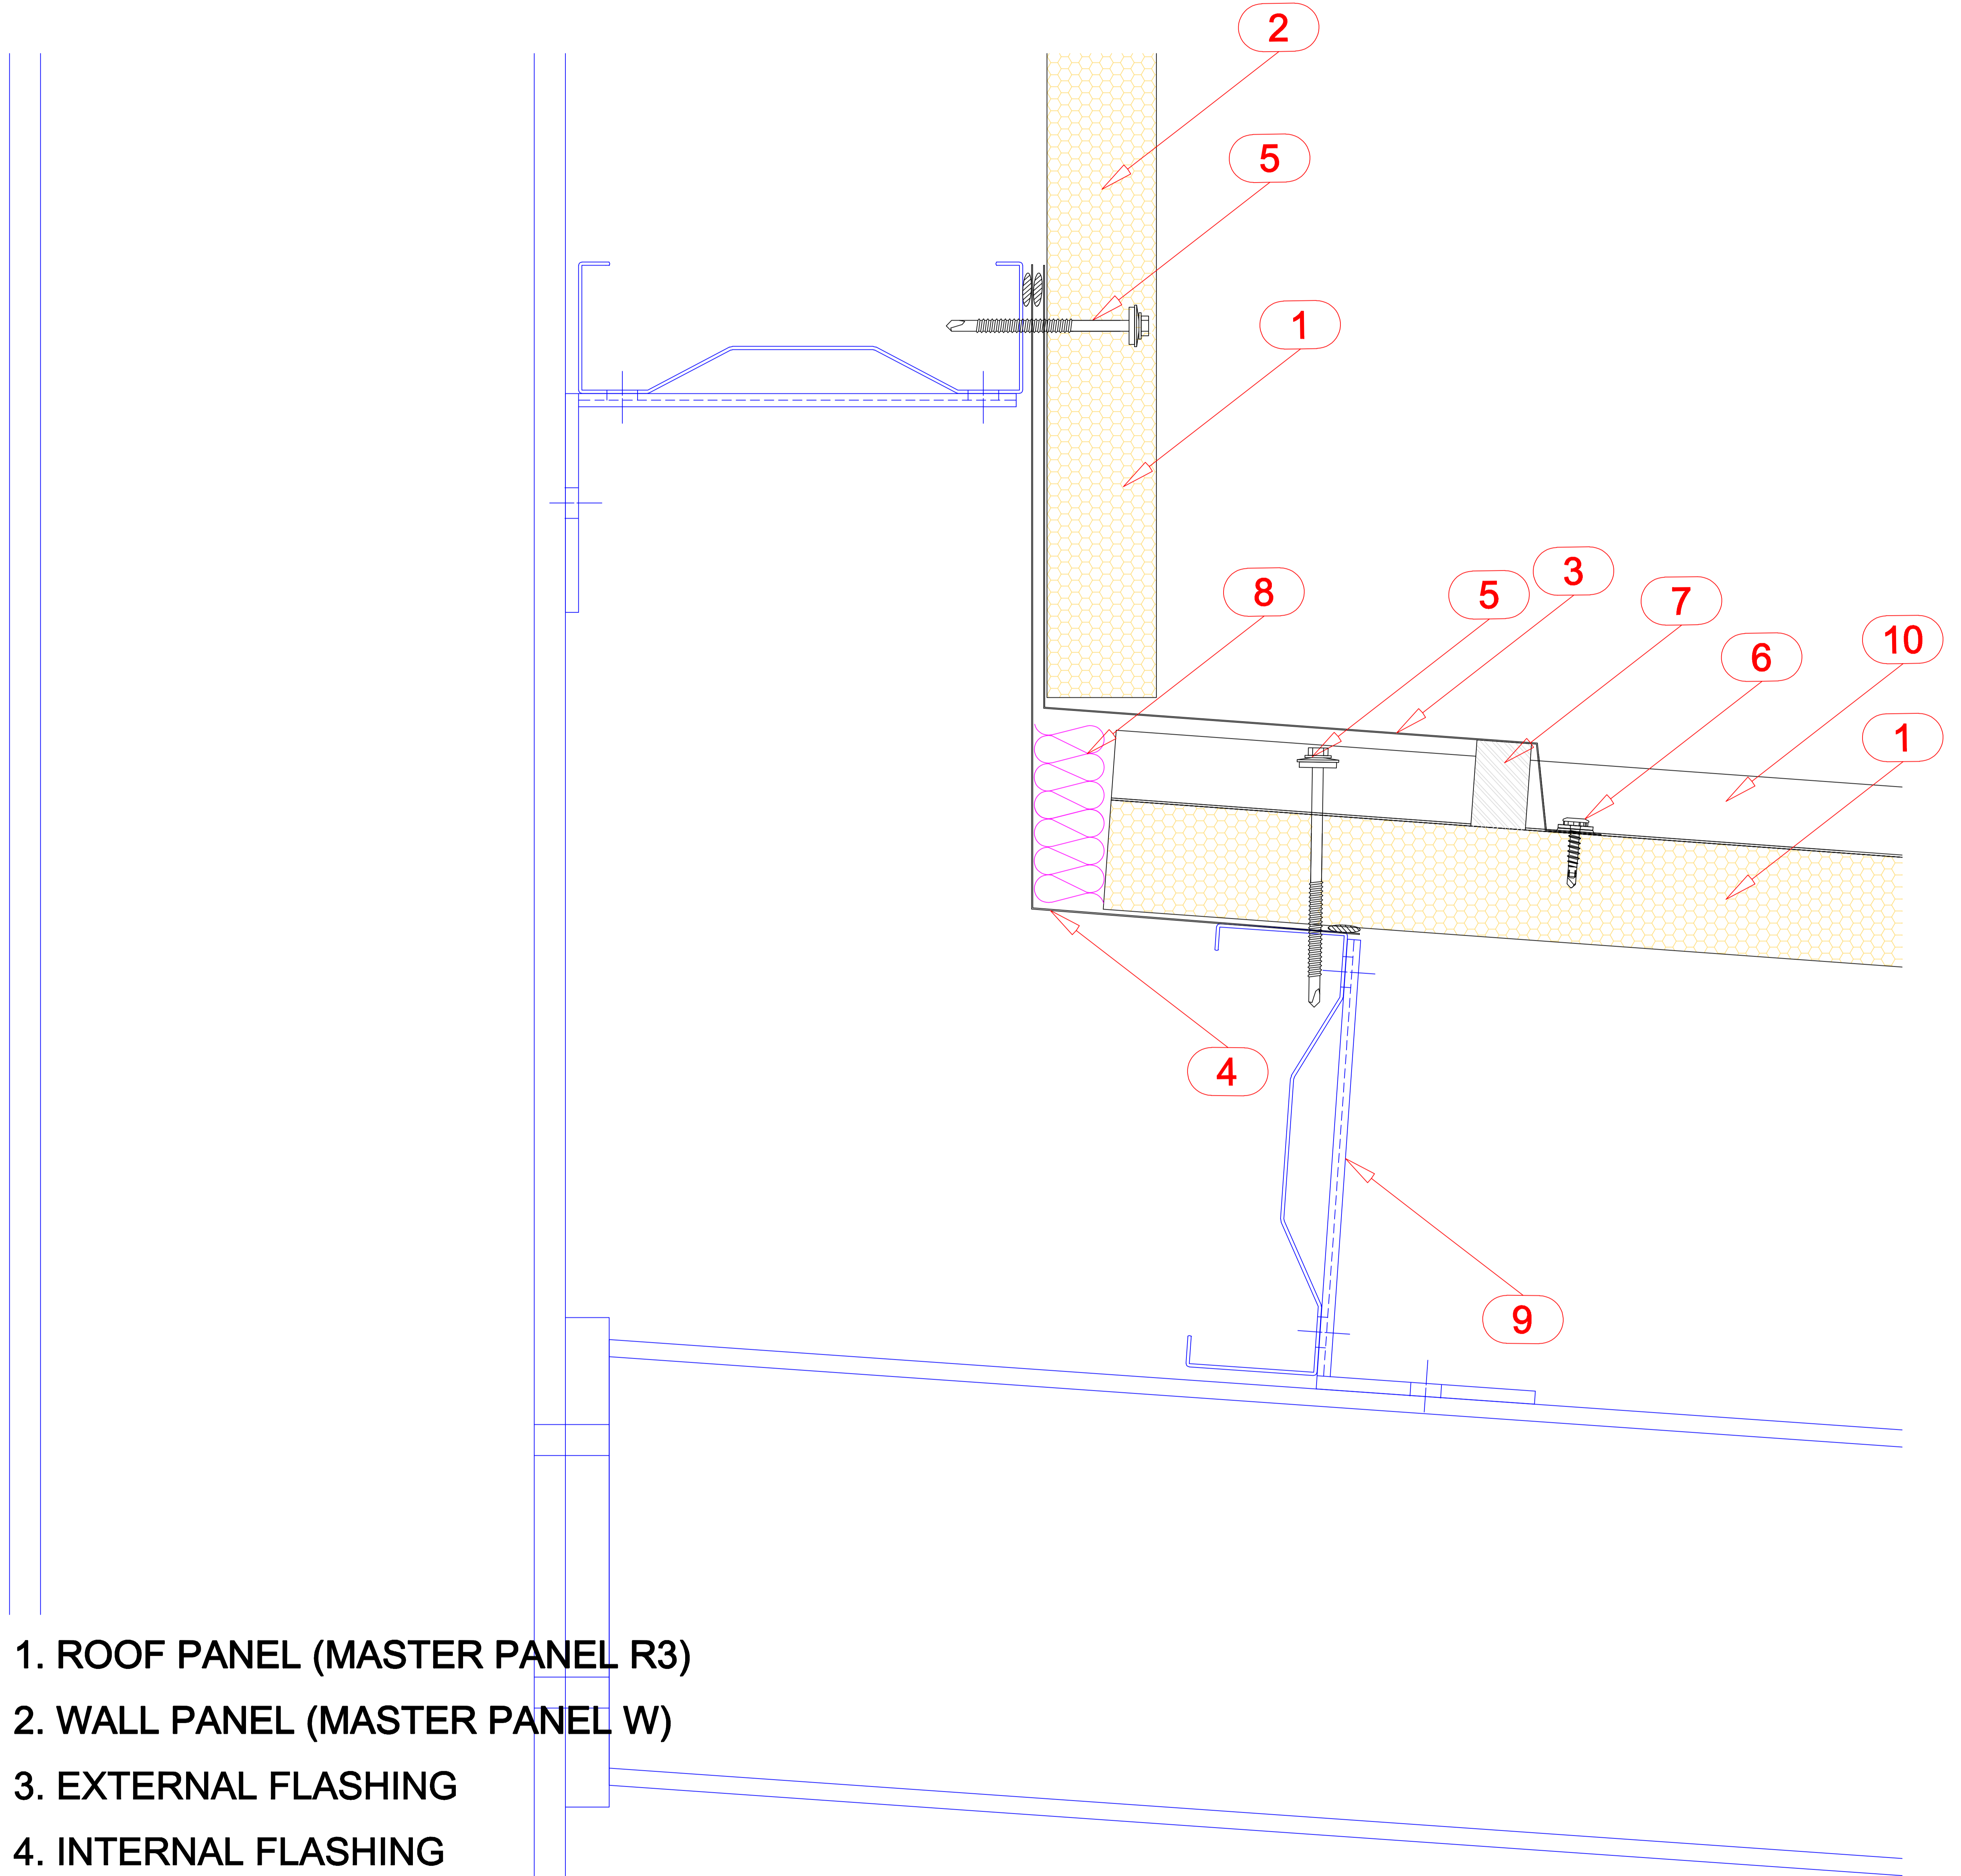

- 1. ROOF PANEL (MASTER PANEL R3)
- 2. WALL PANEL (MASTER PANEL W)
- 3. EXTERNAL FLASHING
- 4. INTERNAL FLASHING
- 5. FASTENER
- 6. FASTENER
- 7. SEALANT
- 8. THERMAL INSULATION
- 9. PURLIN
- 10. CAP PROFILE

The details given in this drawing may change project to project.