

ASSAN PANEL

SANAYİ VE TİCARET A.Ş.

Contents of drawing:

CROSS JOINT DETAIL

Date: 24.04.2008


Drawing no: 7

Drawn by:


Rev.

Scale: 1/5

File no: D15

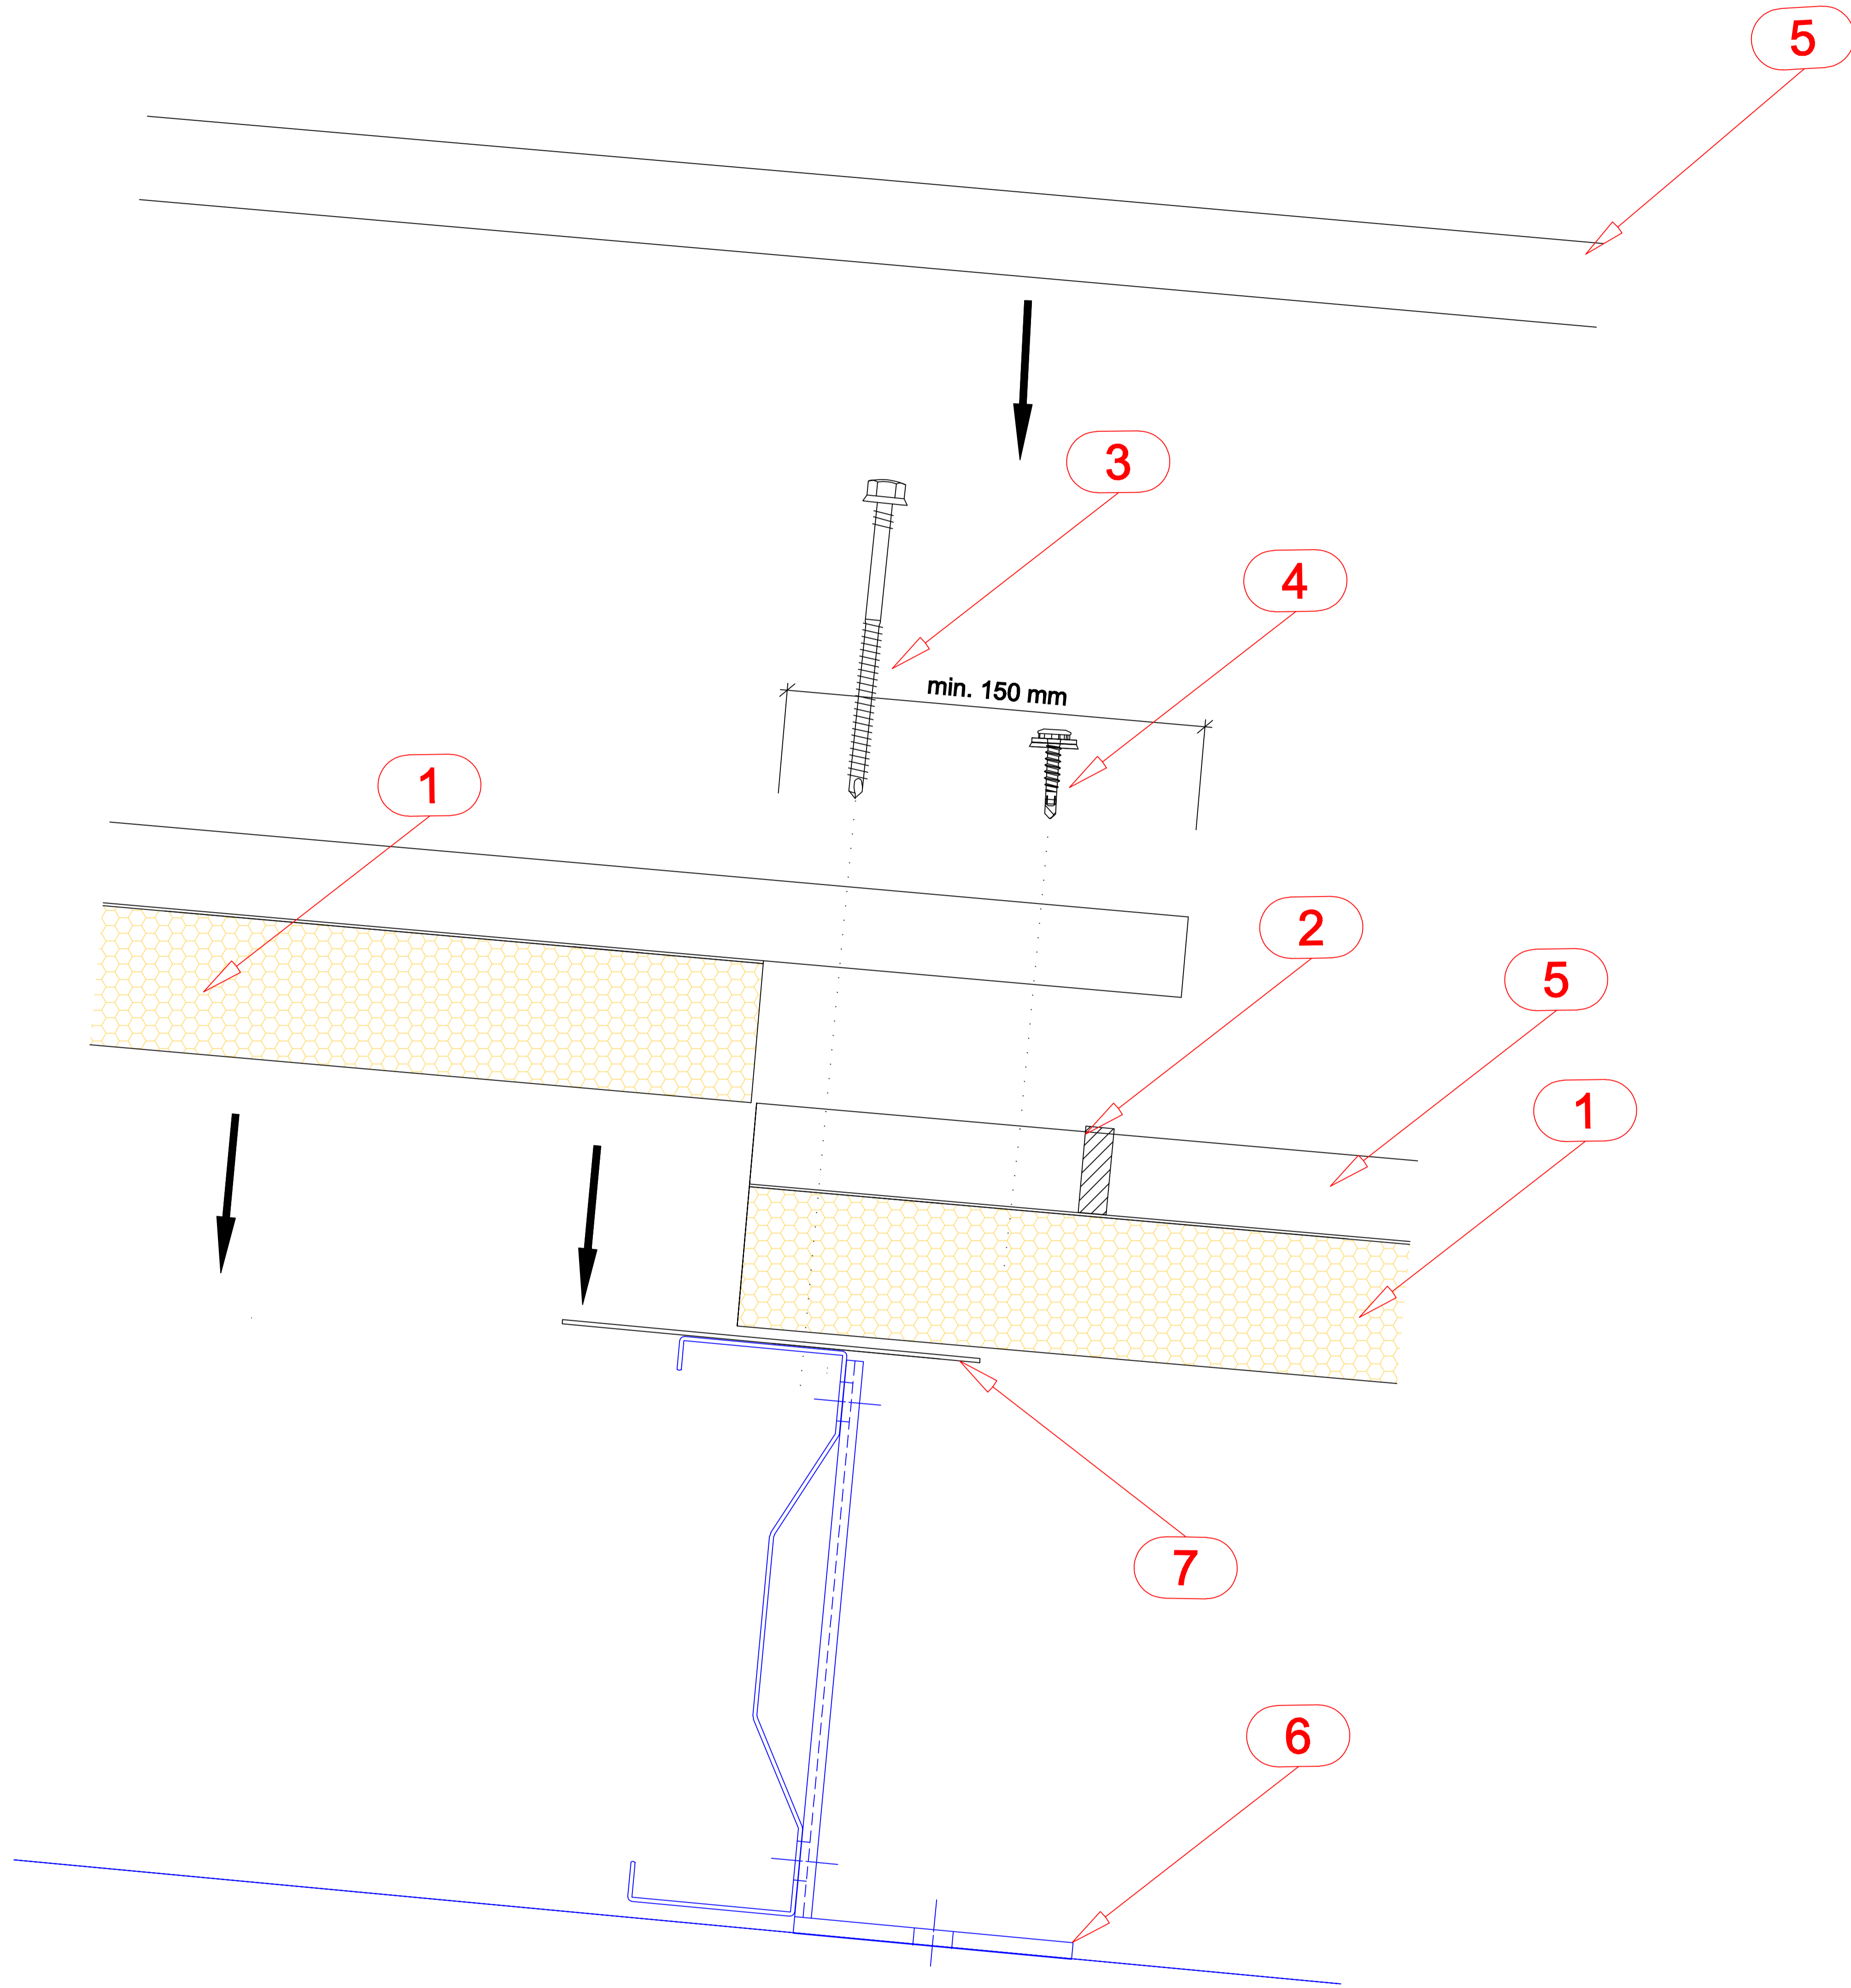

- 1. ROOF PANEL (MASTER PANEL R3)
- 2. SEALANT
- 3. FASTENER
- 4. FASTENER
- 5. CAP PROFILE
- 6. PURLIN
- 7. ADDITIONAL SUPPORT

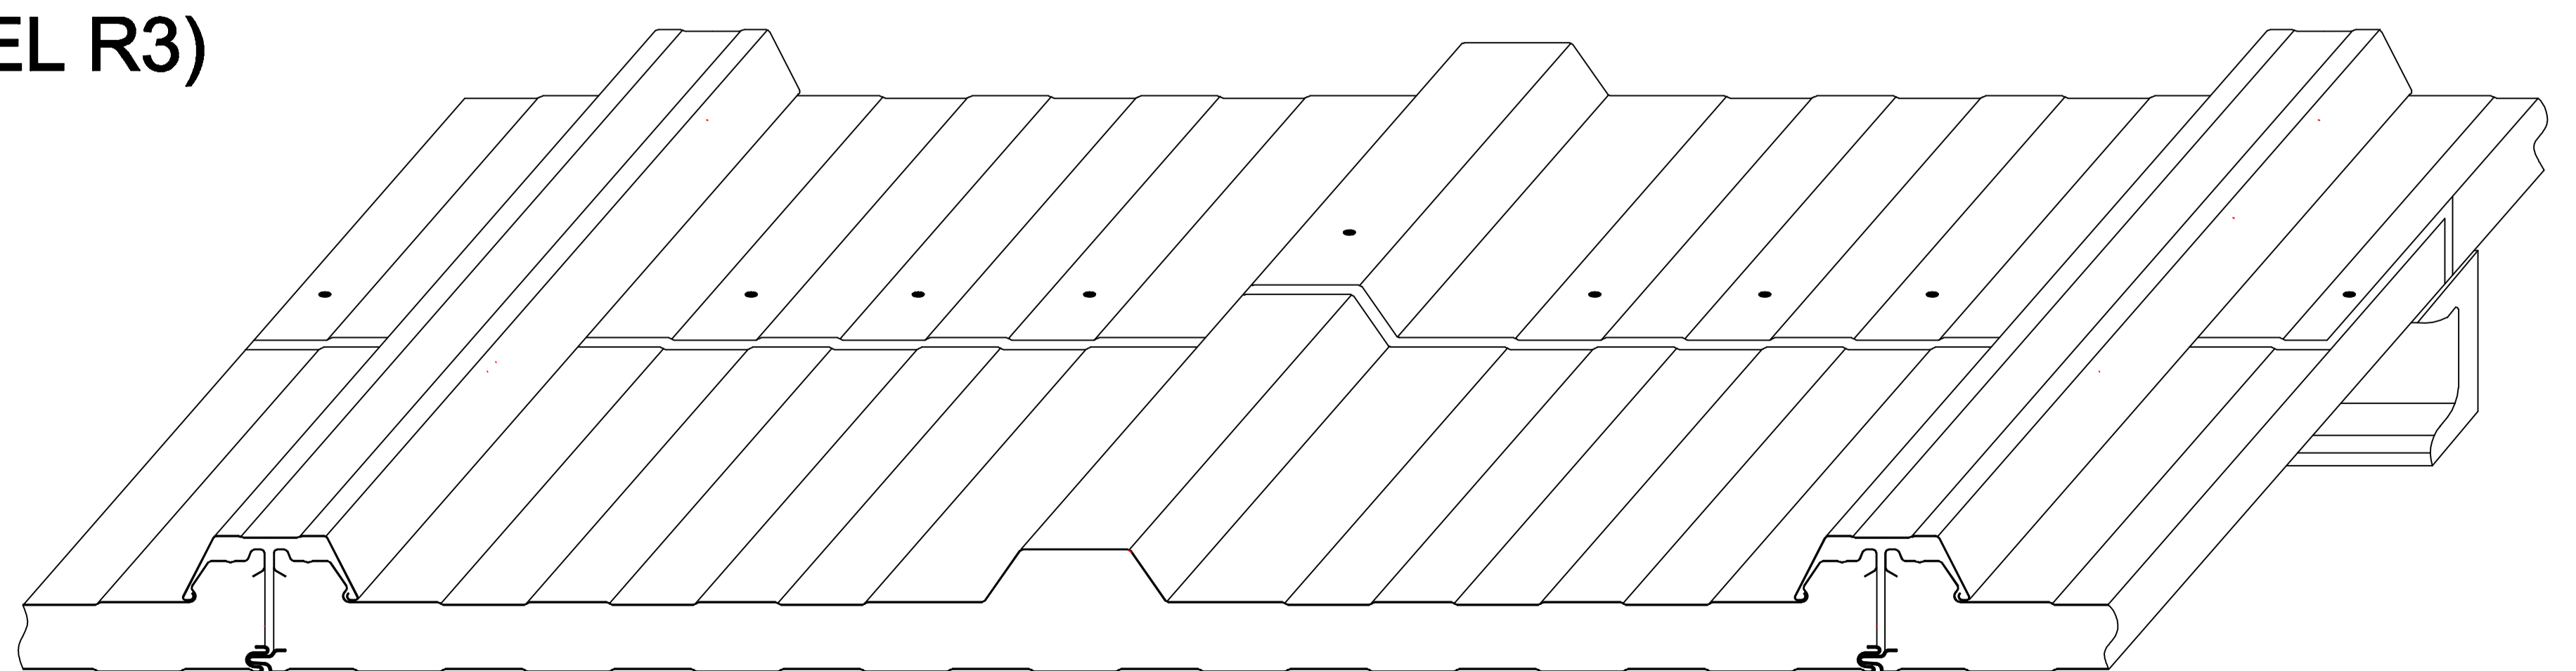

The details given in this drawing may change project to project.